


PROJECT REFERENCE NO. R-2610B	SHEET NO. X-159
----------------------------------	--------------------

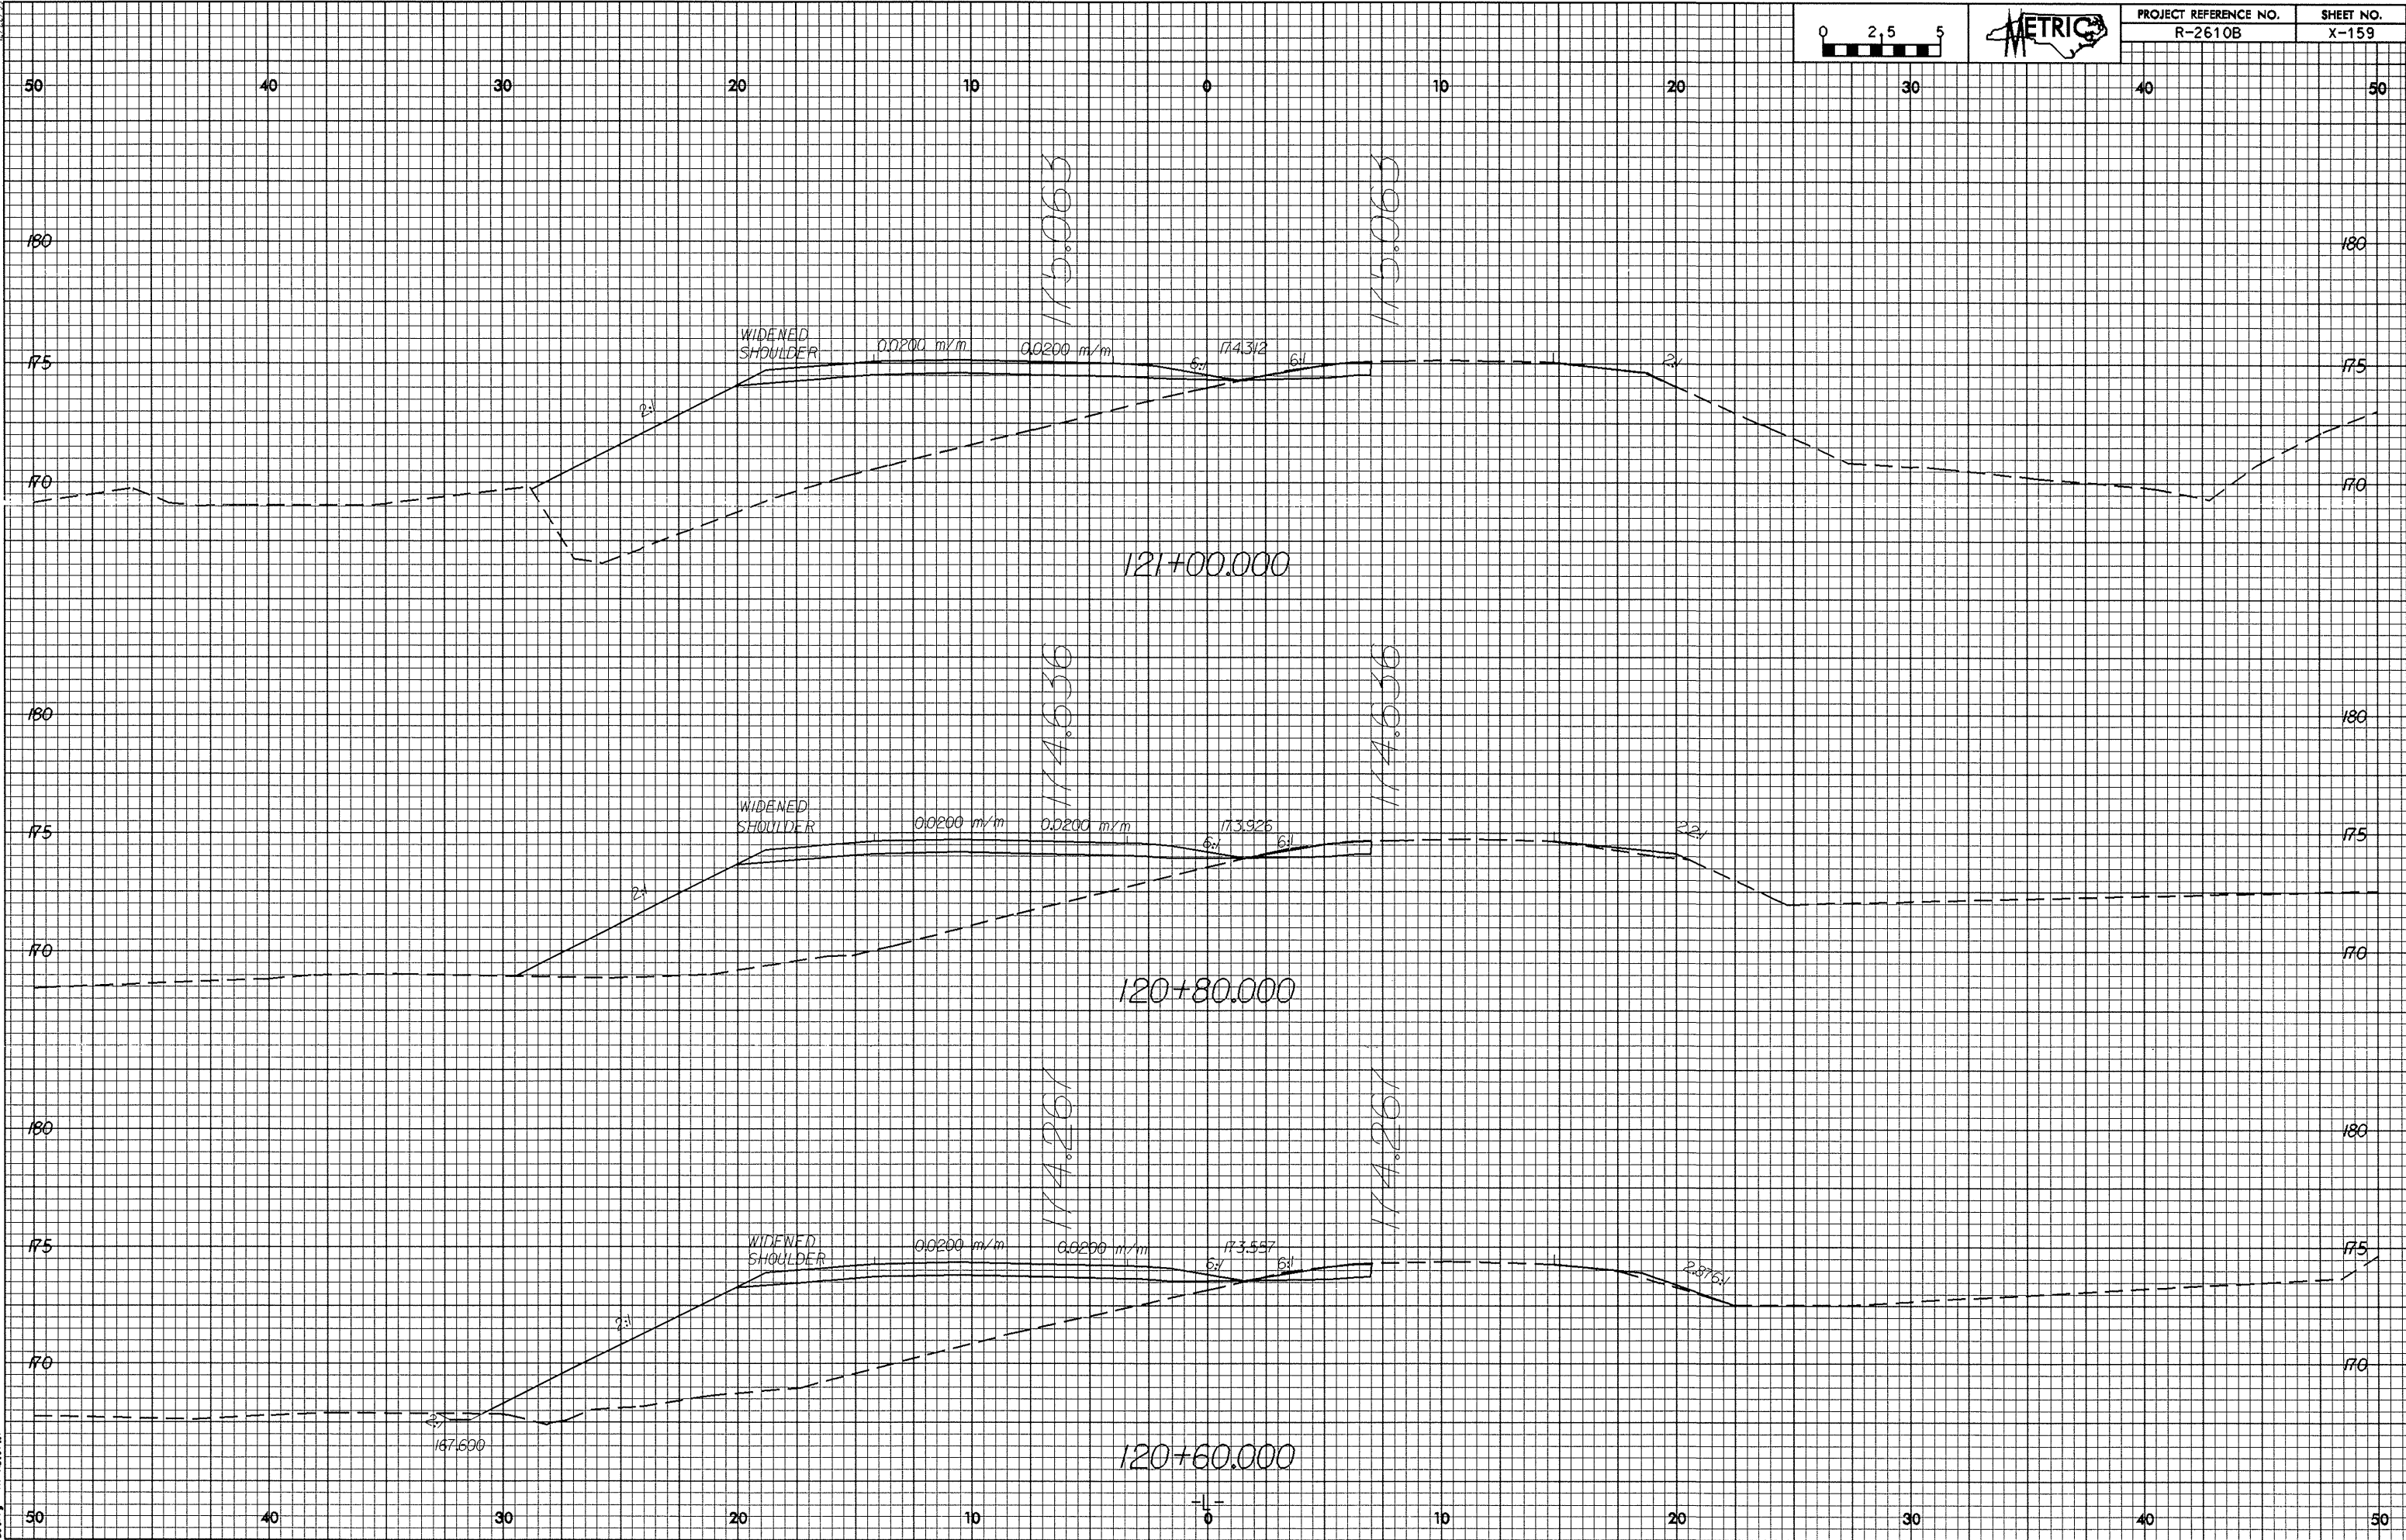

8/2/01, 2003 15:59  
30 Perry  
R0187117