
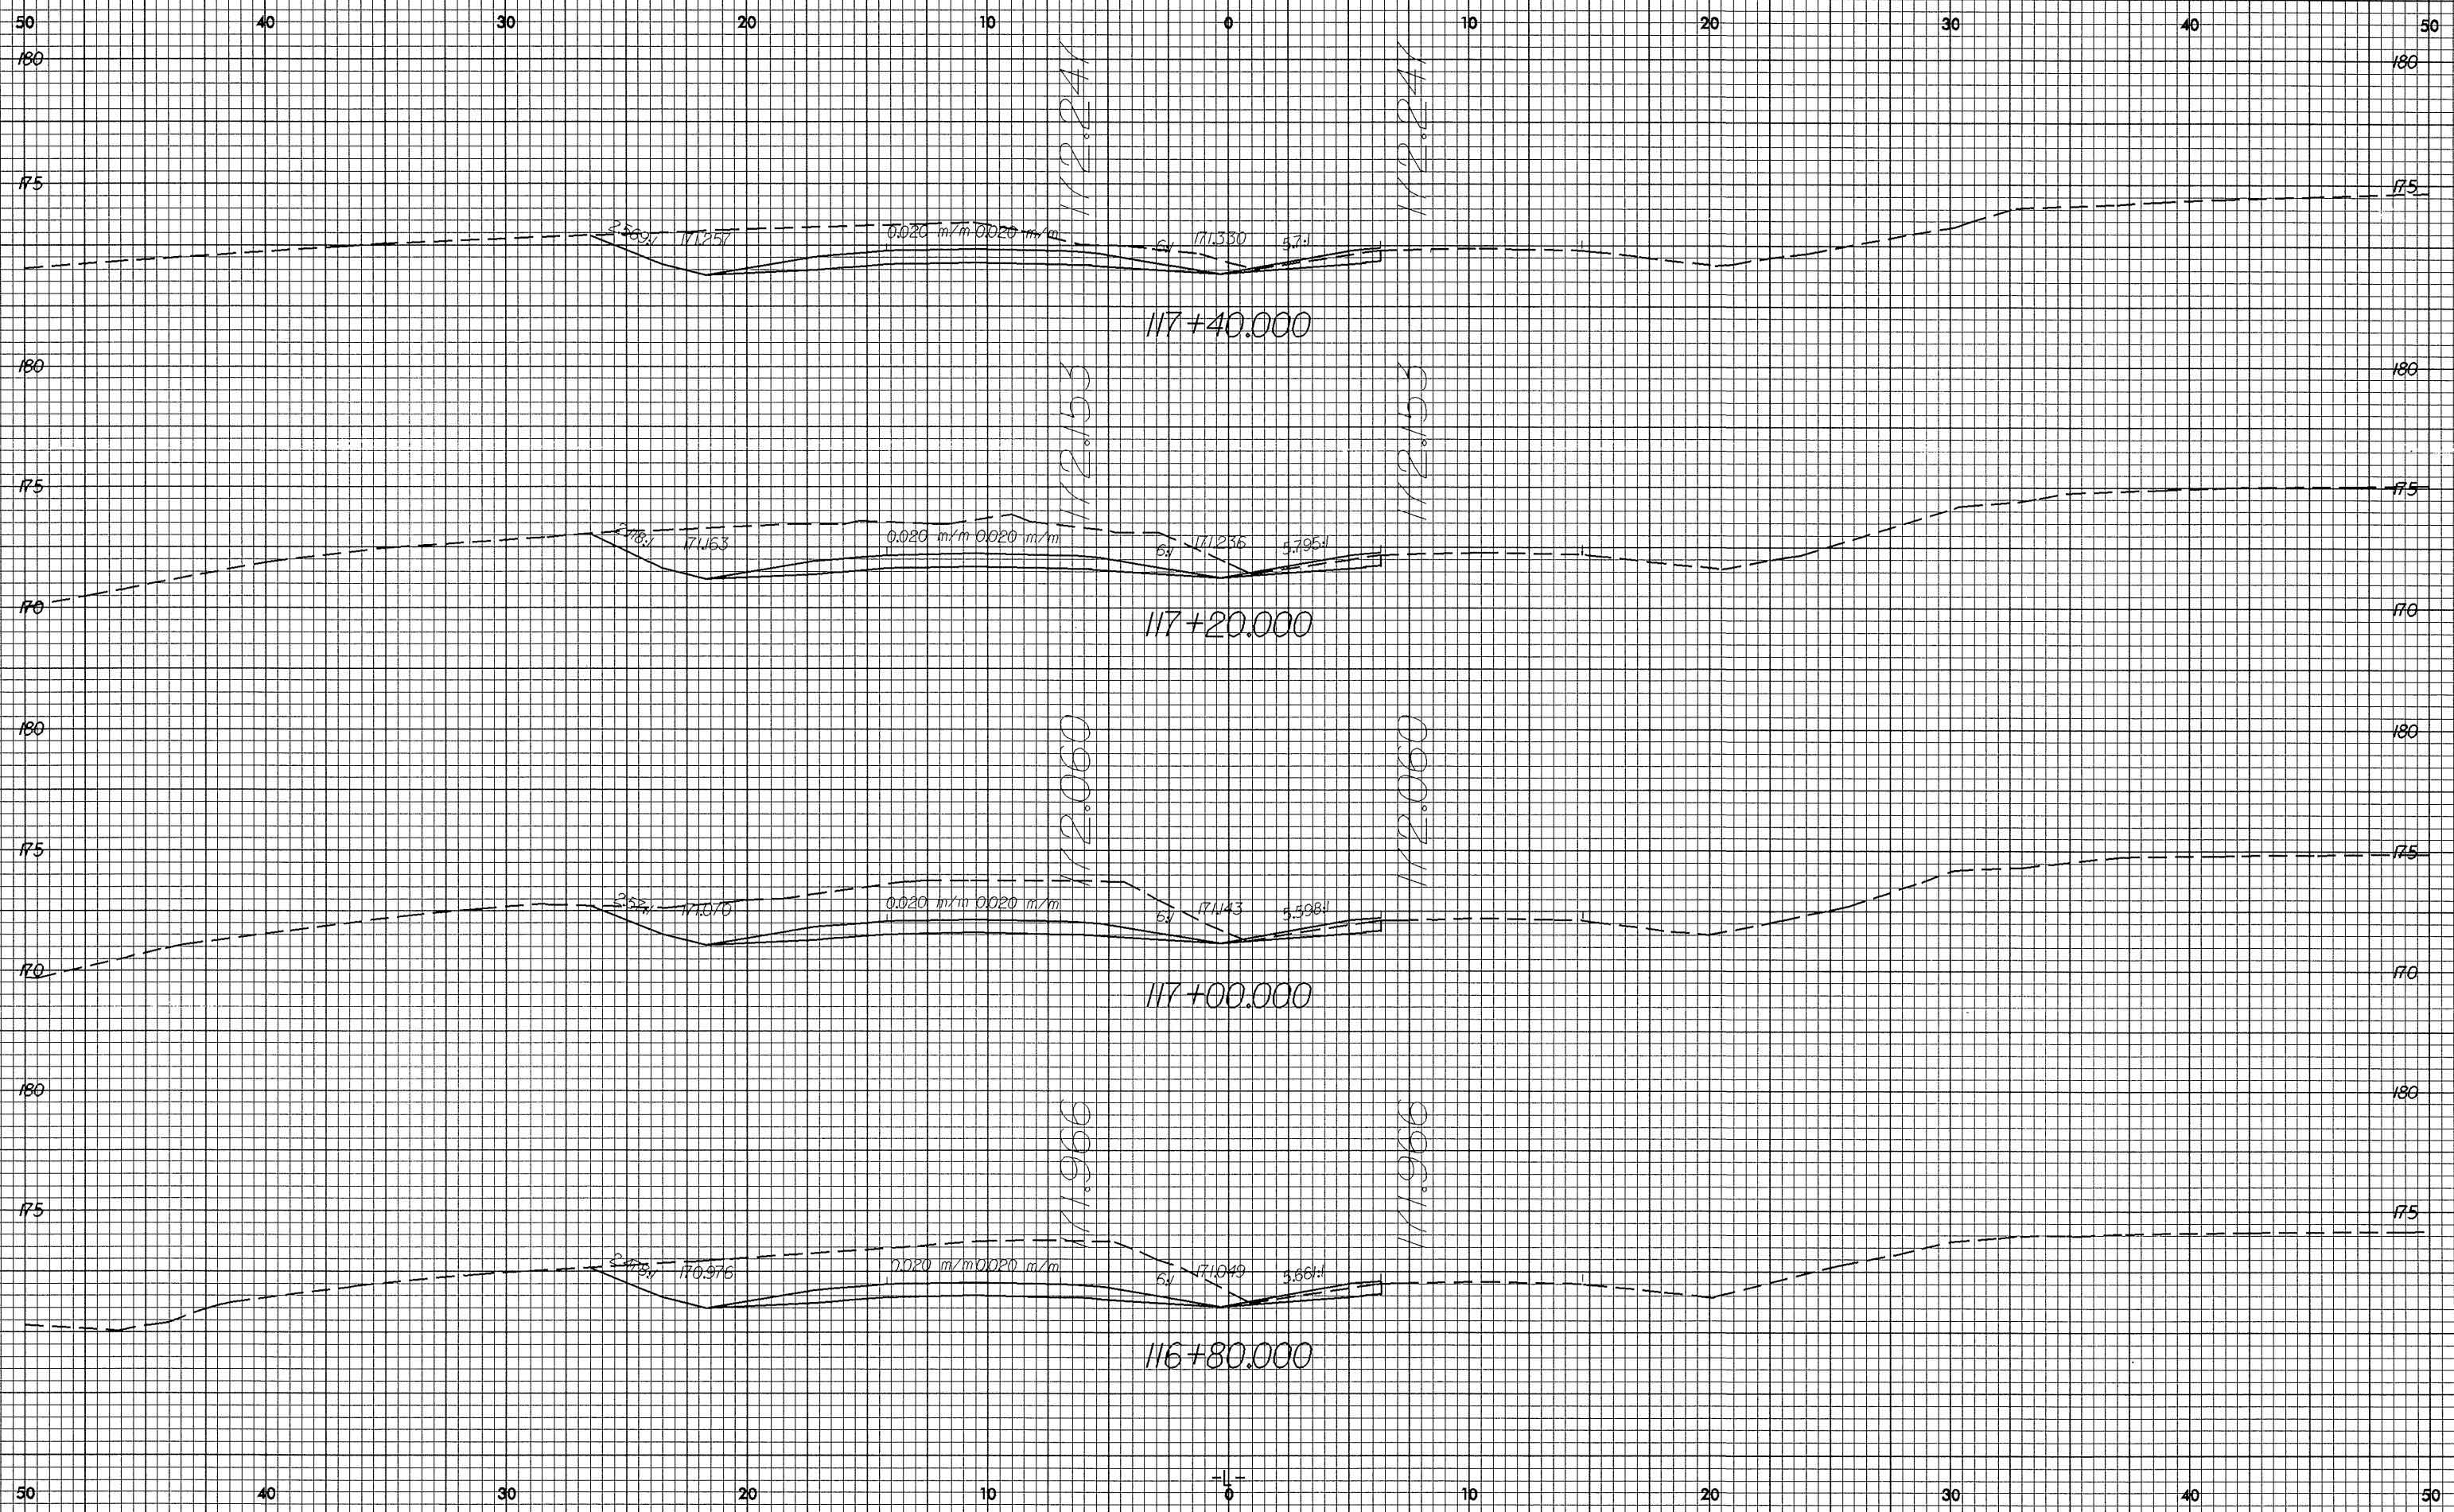


R-22.08

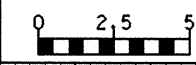

83-NOV-2003 16:19  
R-22.08  
R-2610B  
R016717