



2/22/99

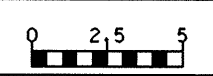

PROJECT REFERENCE NO.
R-2610B

SHEET NO.
X-152

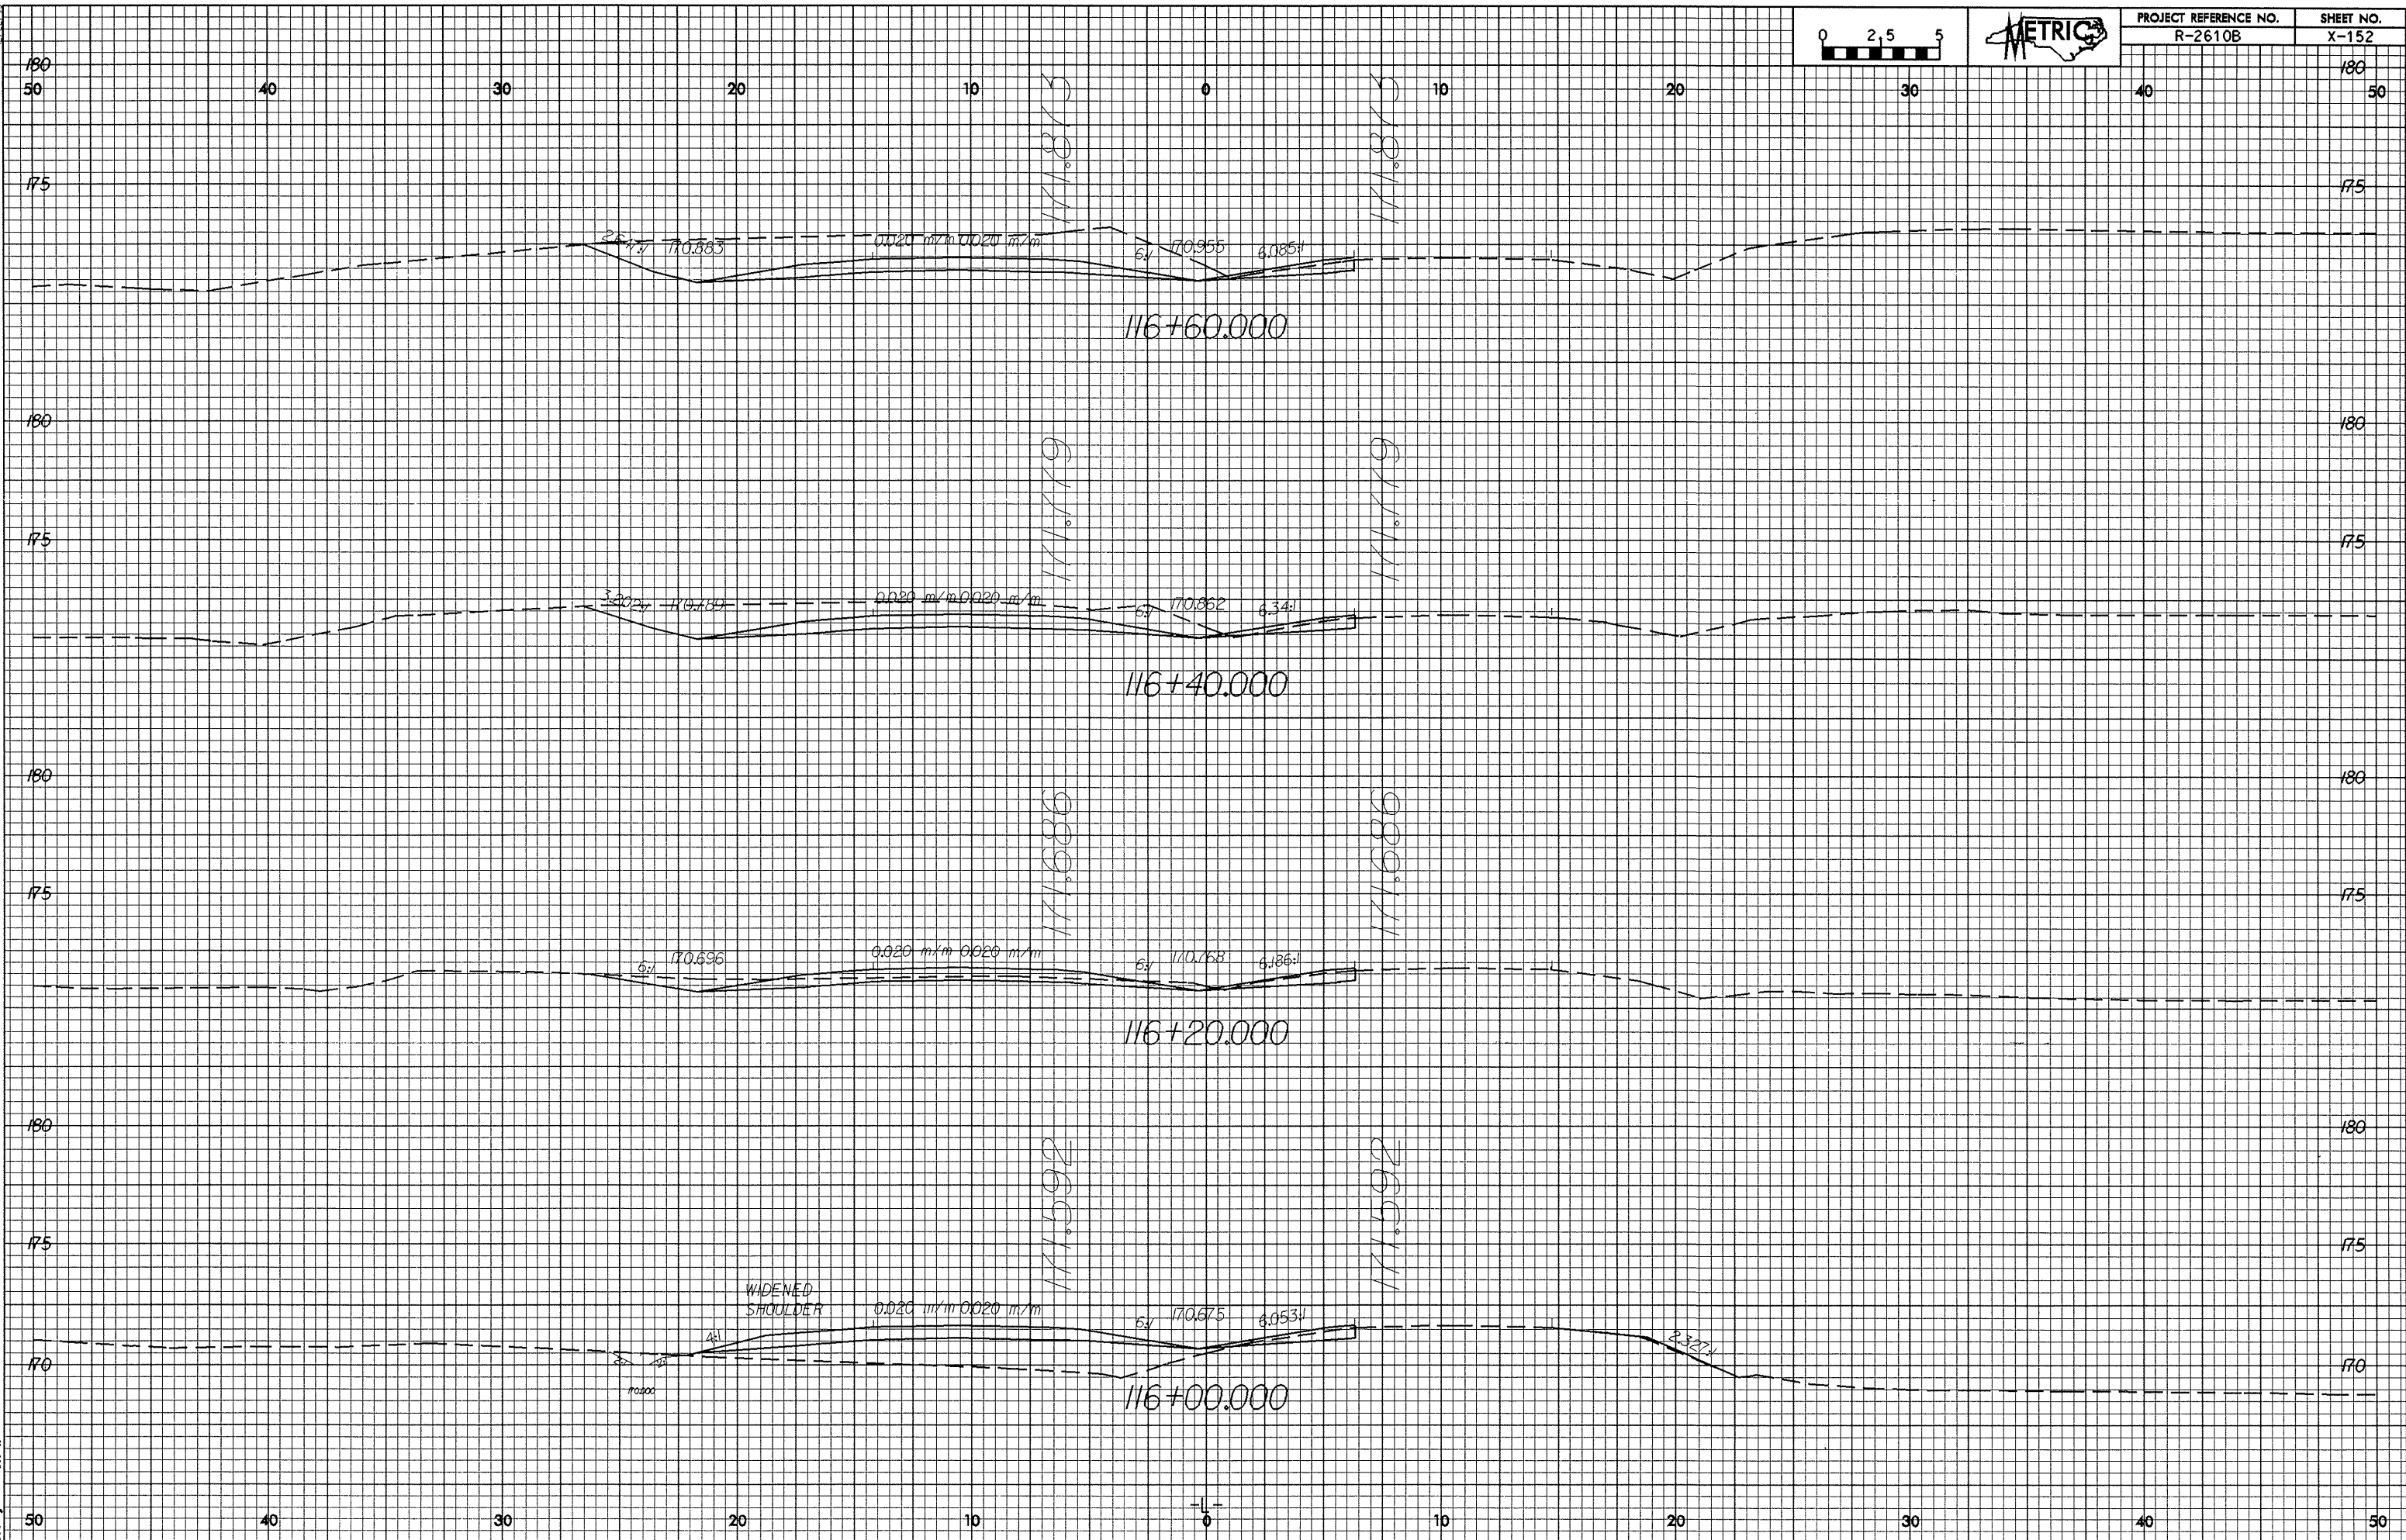

8/10/2003 15:53
R0187117