



12/22/99

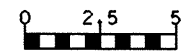

PROJECT REFERENCE NO.
R-2610B

SHEET NO.
X-151

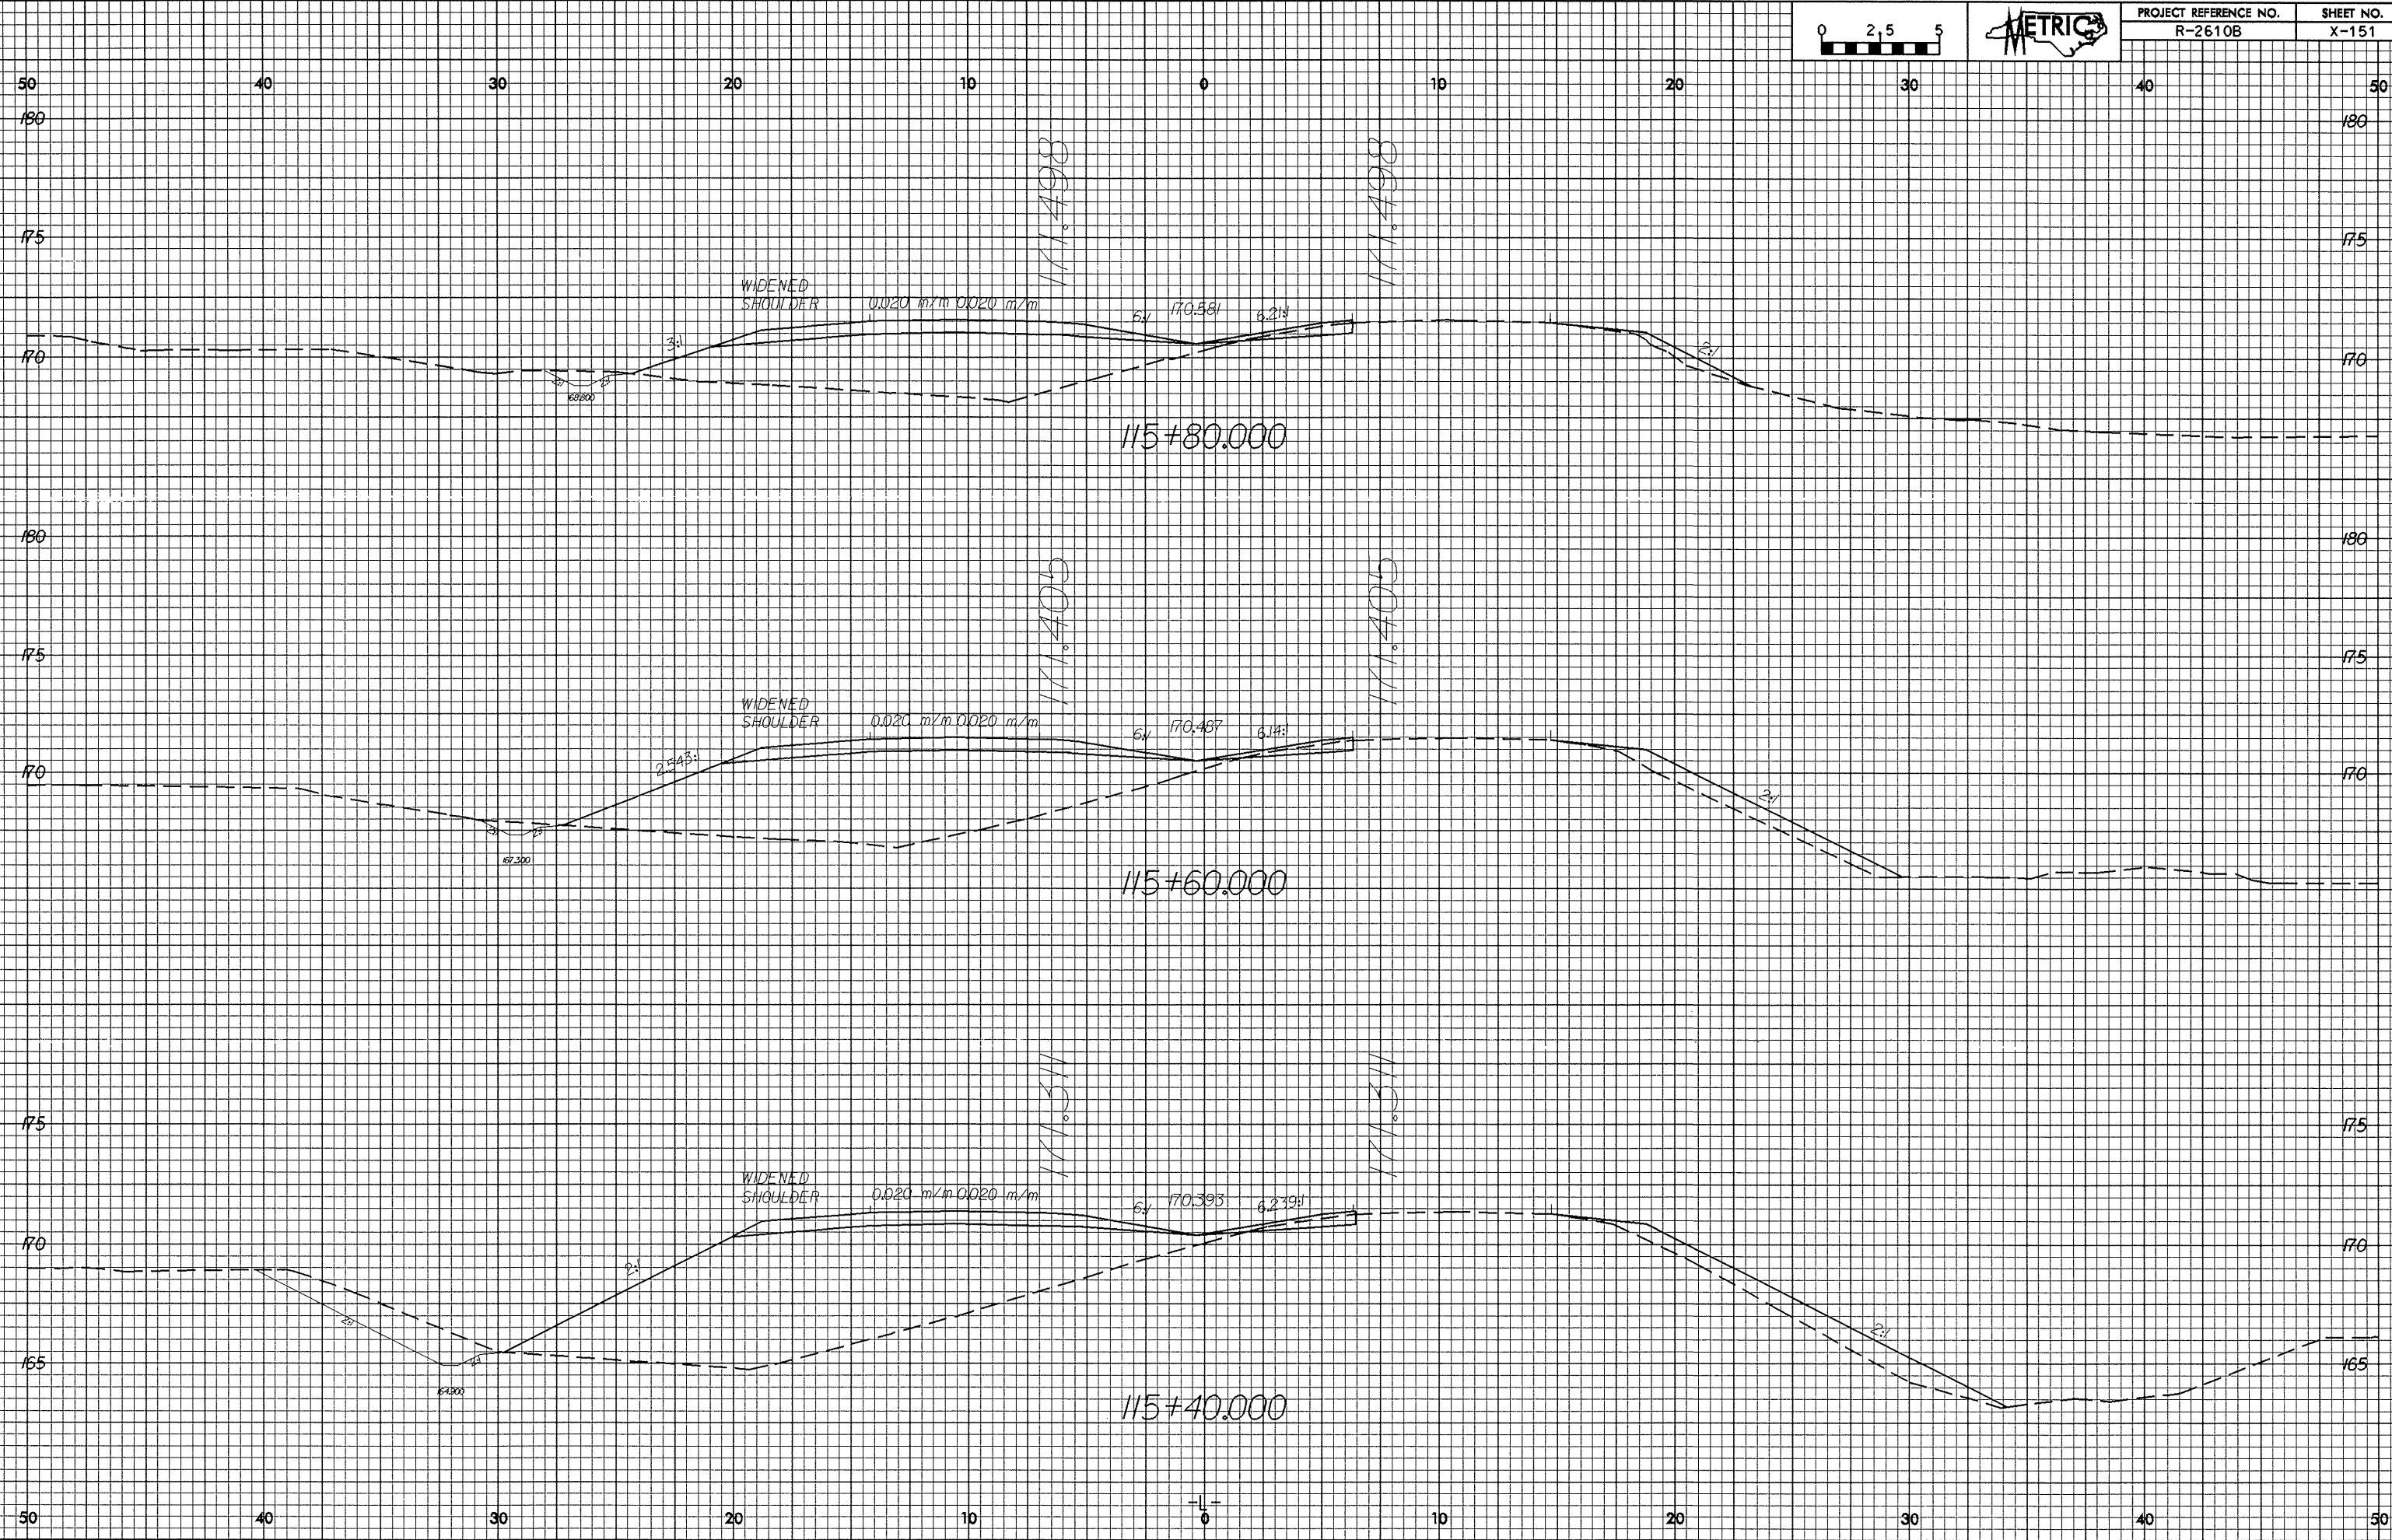

83-NOV-2003 15:52
R-2610B-X-151
RD187117