



12/22/99

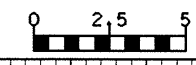

PROJECT REFERENCE NO. R-2610B	SHEET NO. X-147
----------------------------------	--------------------

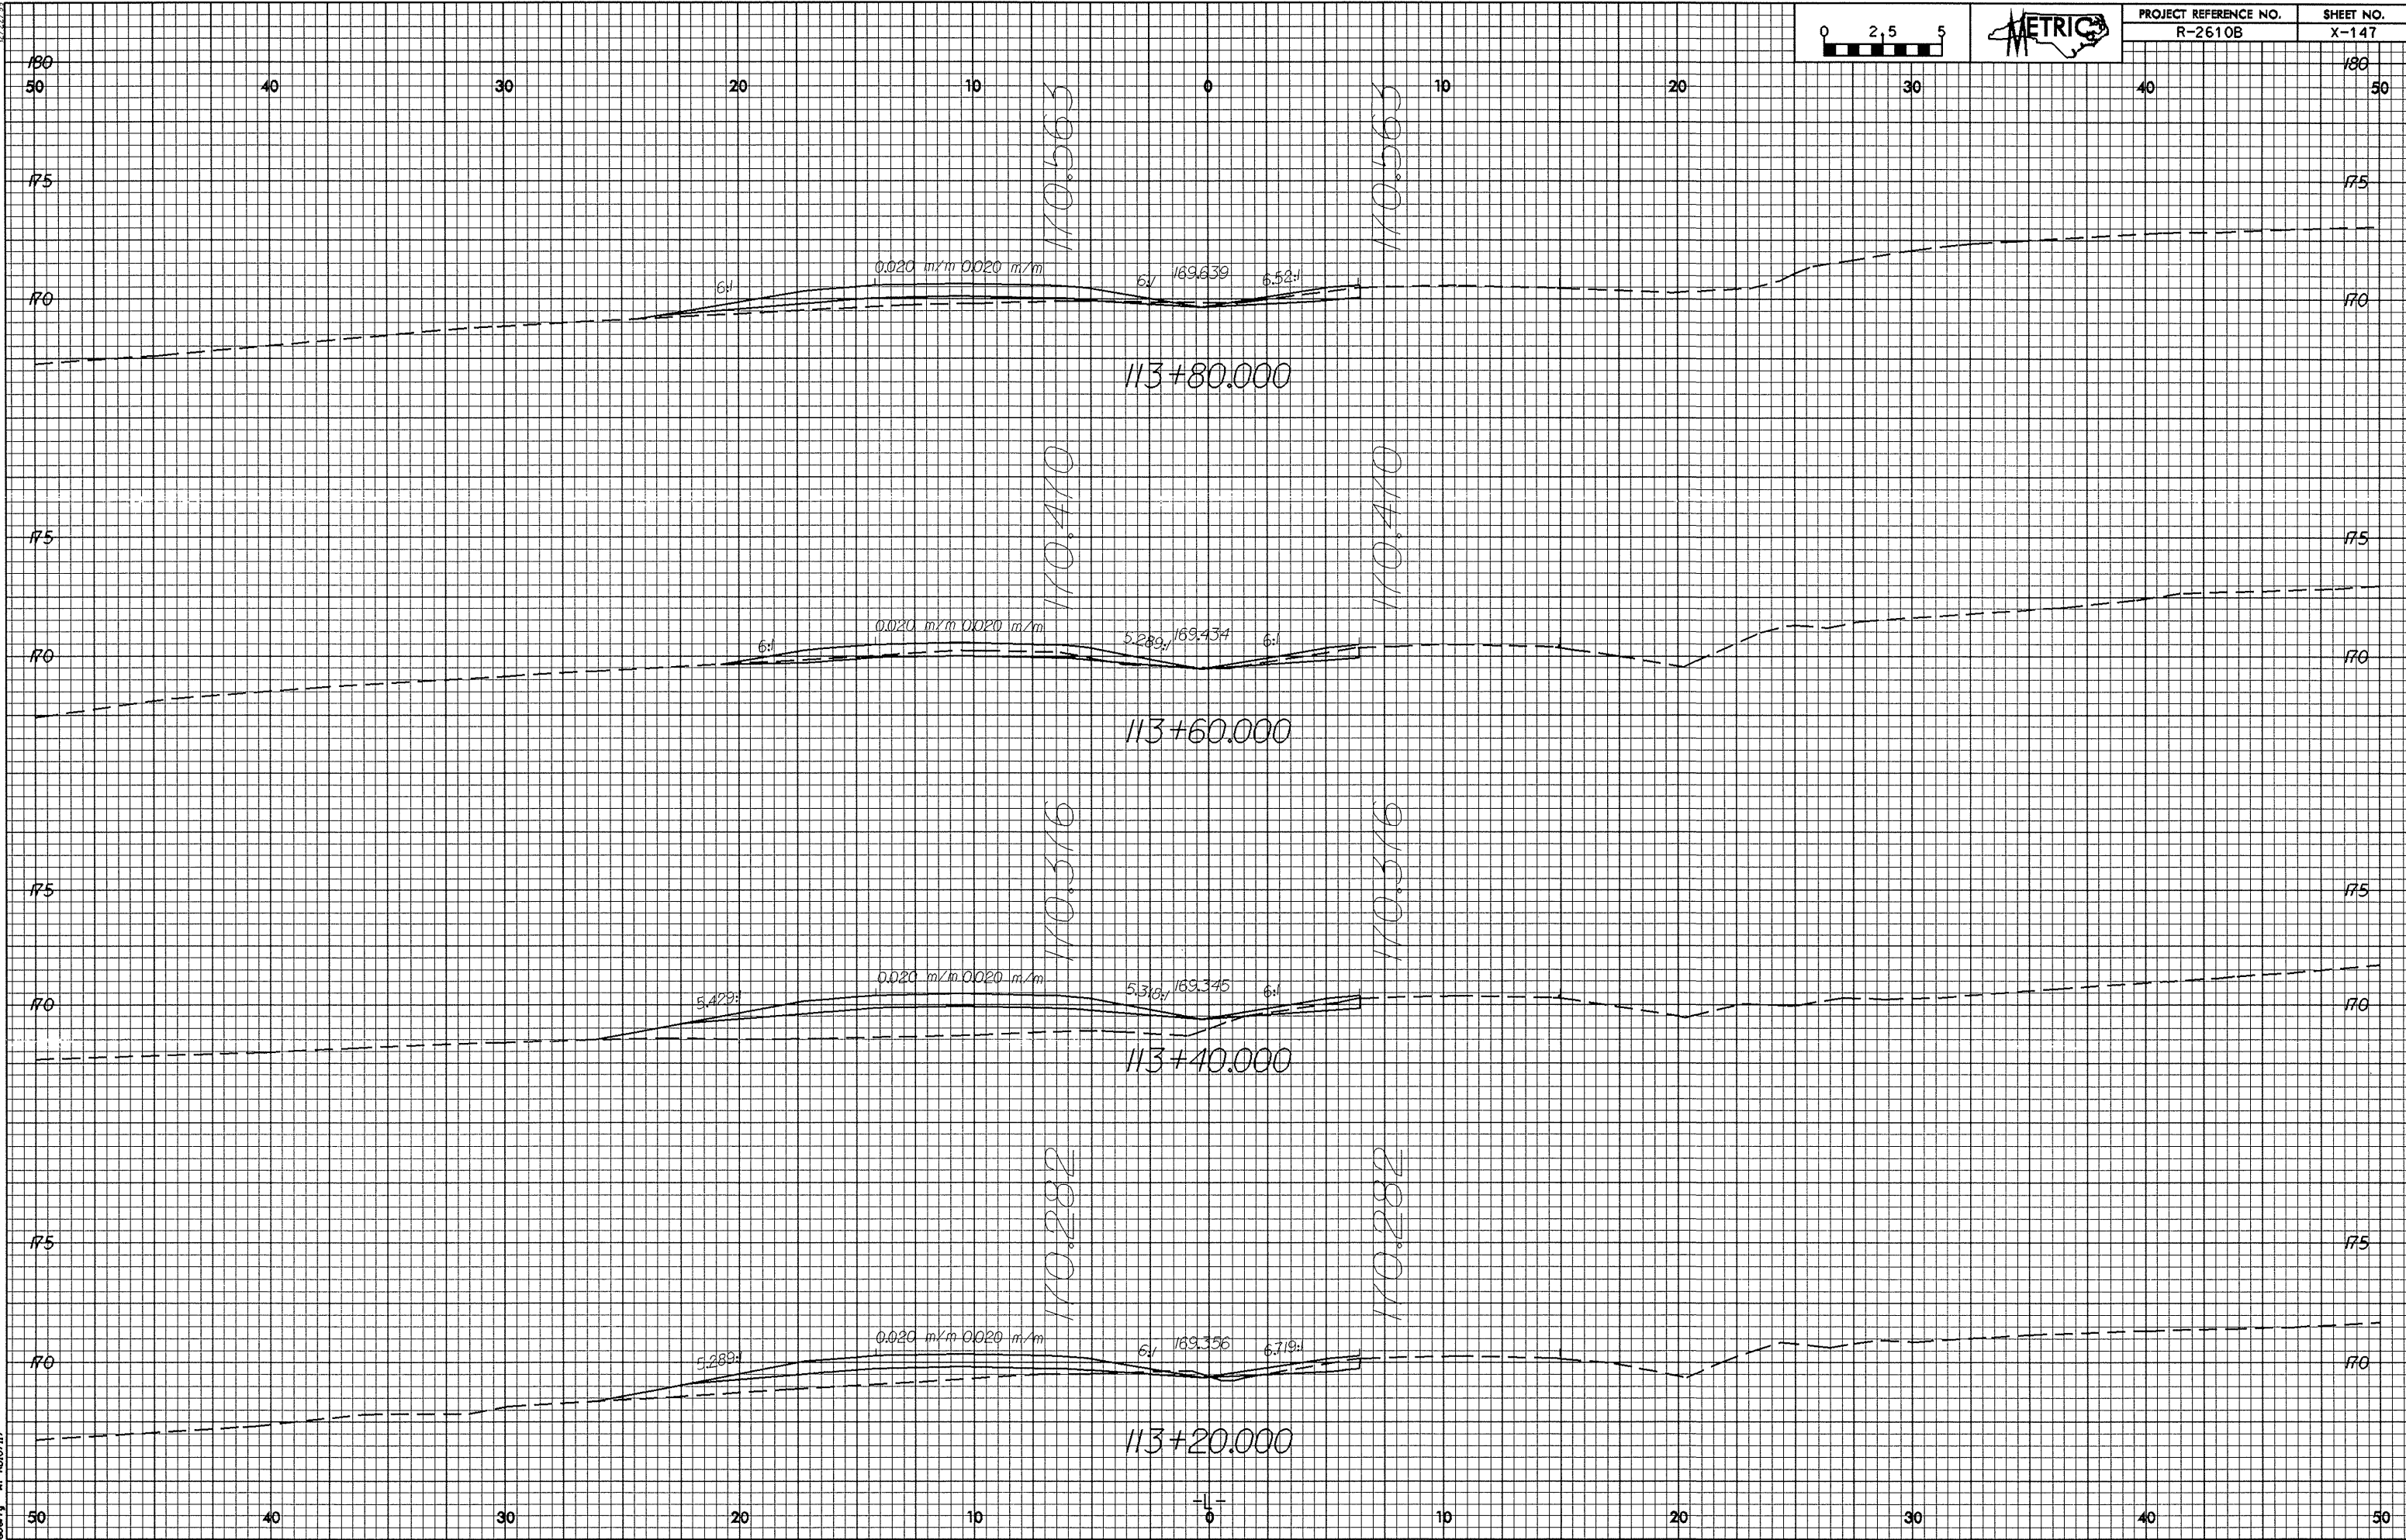

83-NOV-2003 14:51  
R0187117