



0.222/99

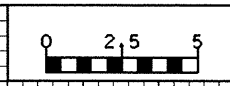

PROJECT REFERENCE NO.
R-2610B

SHEET NO.
X-142

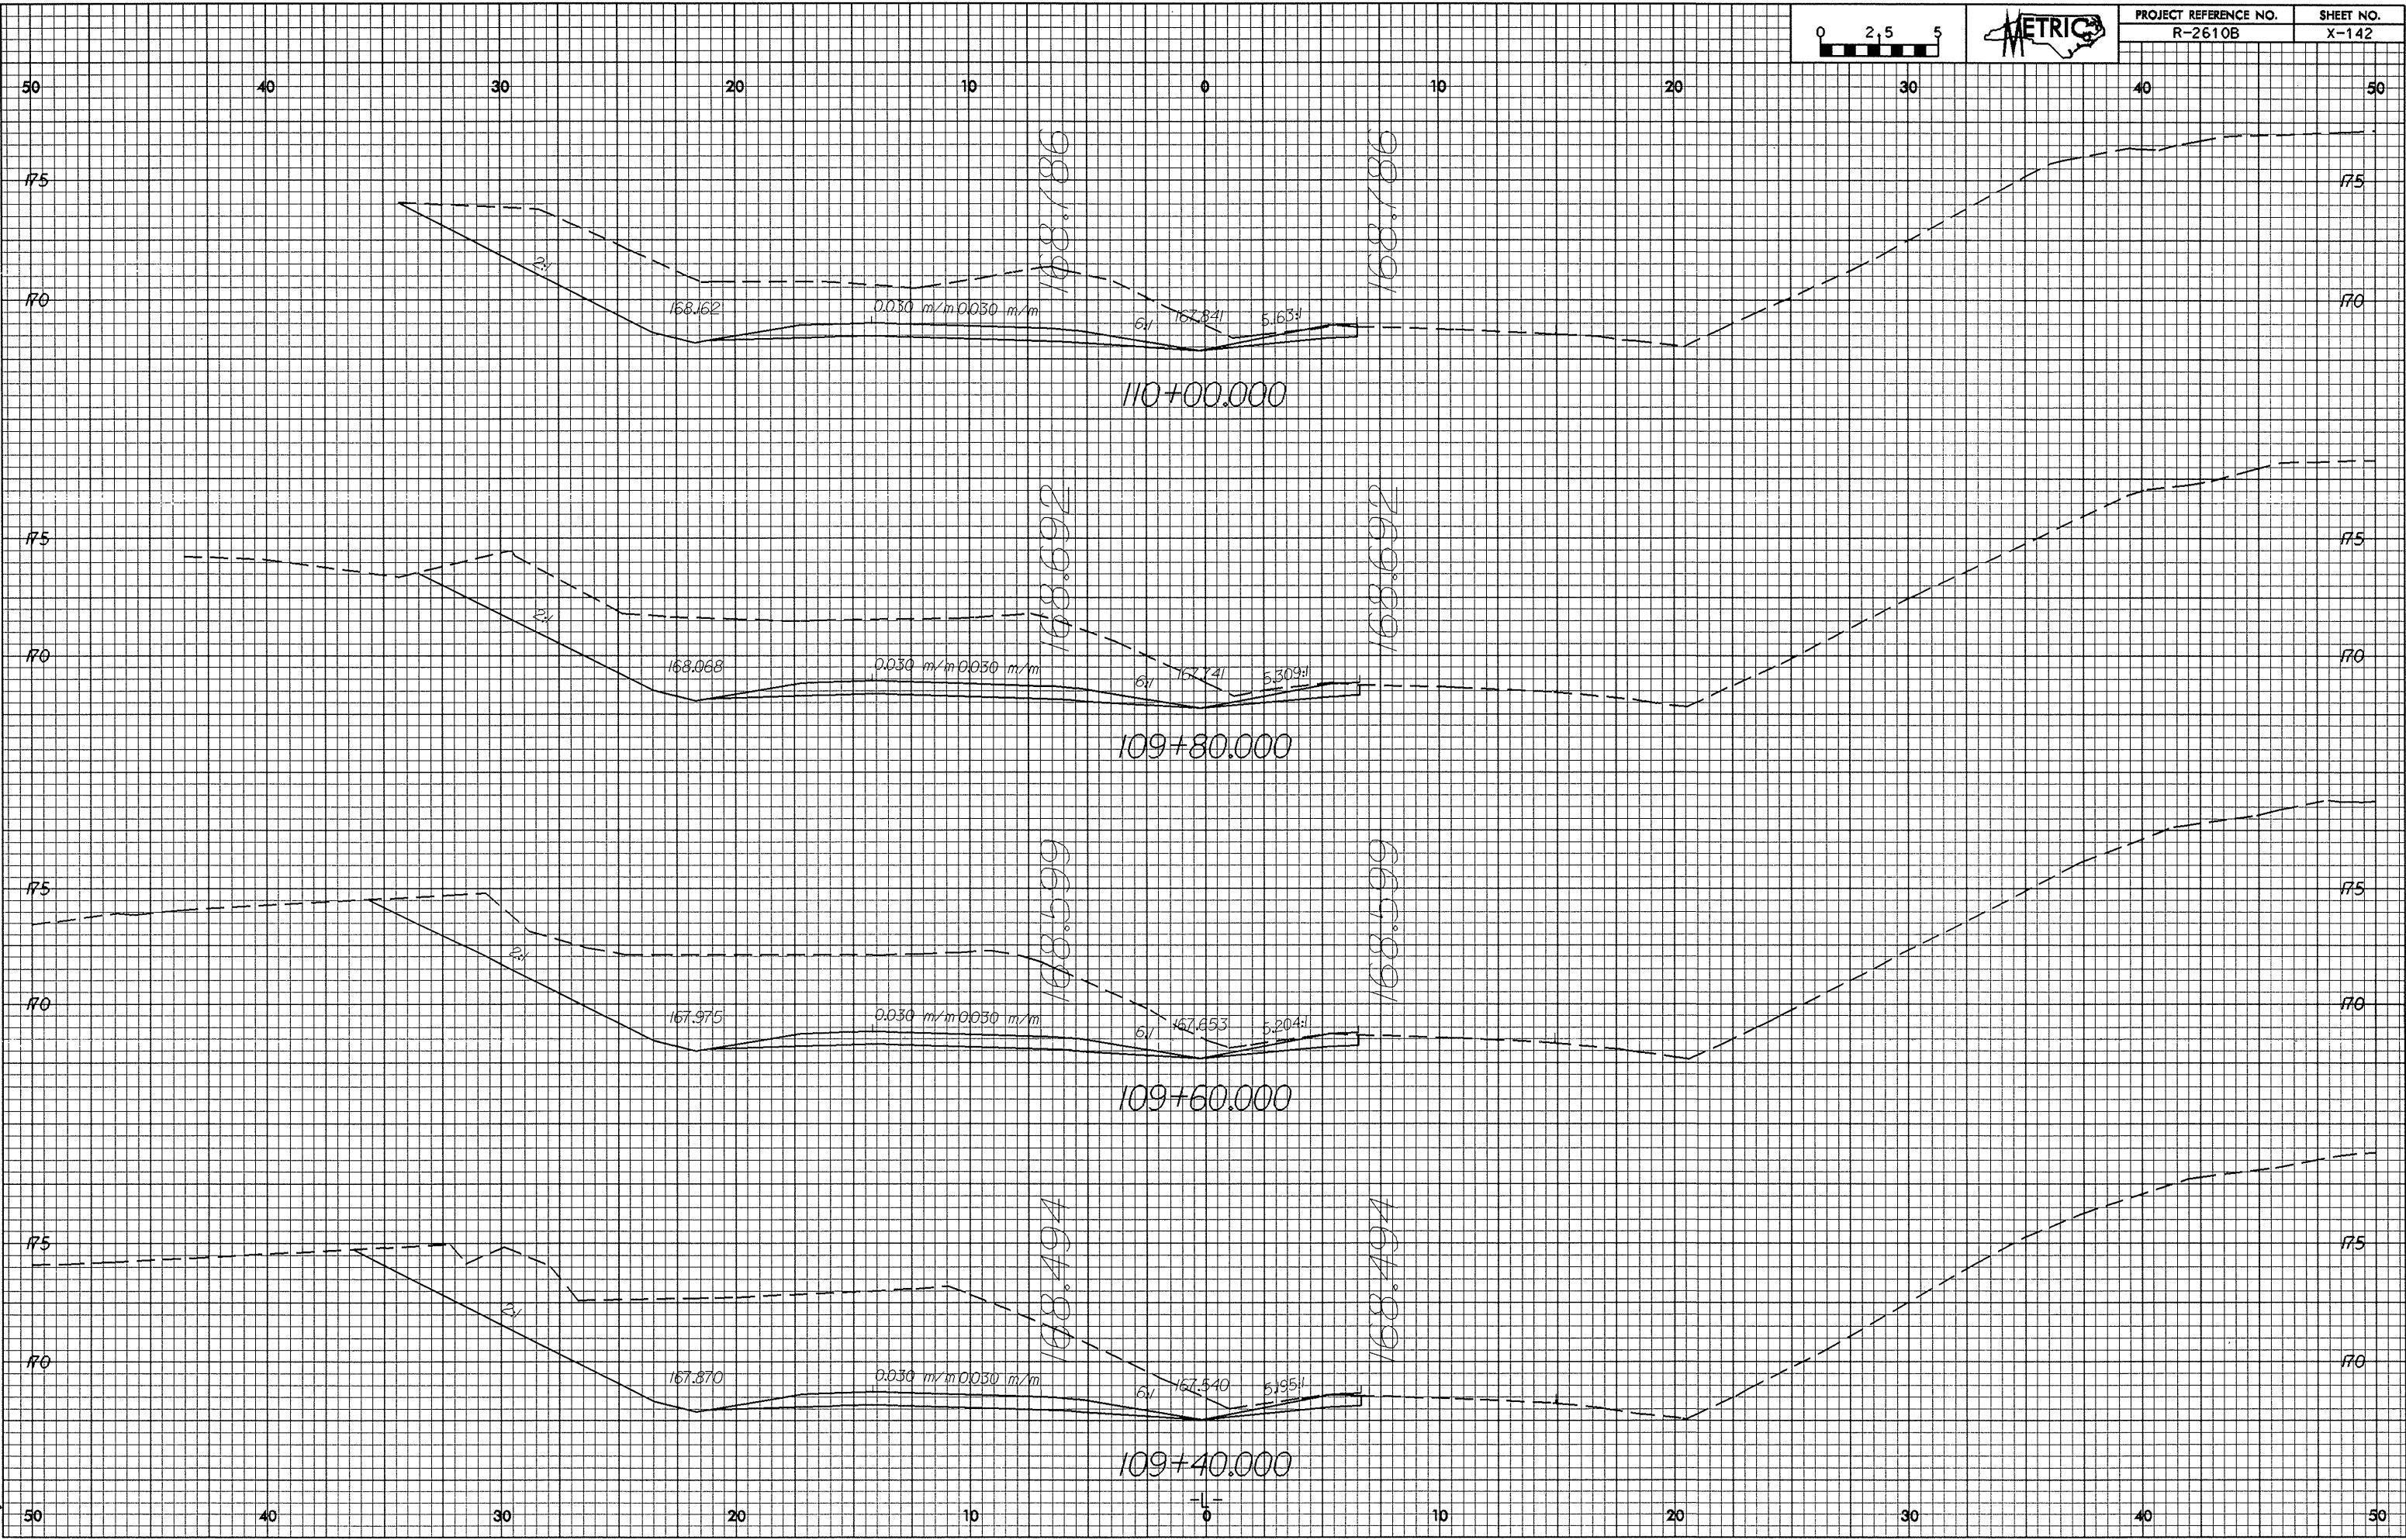

0.222/99
R-2610B
X-142
RD18717