



0.2/2.99

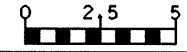

PROJECT REFERENCE NO.
R-2610B

SHEET NO.
X-140

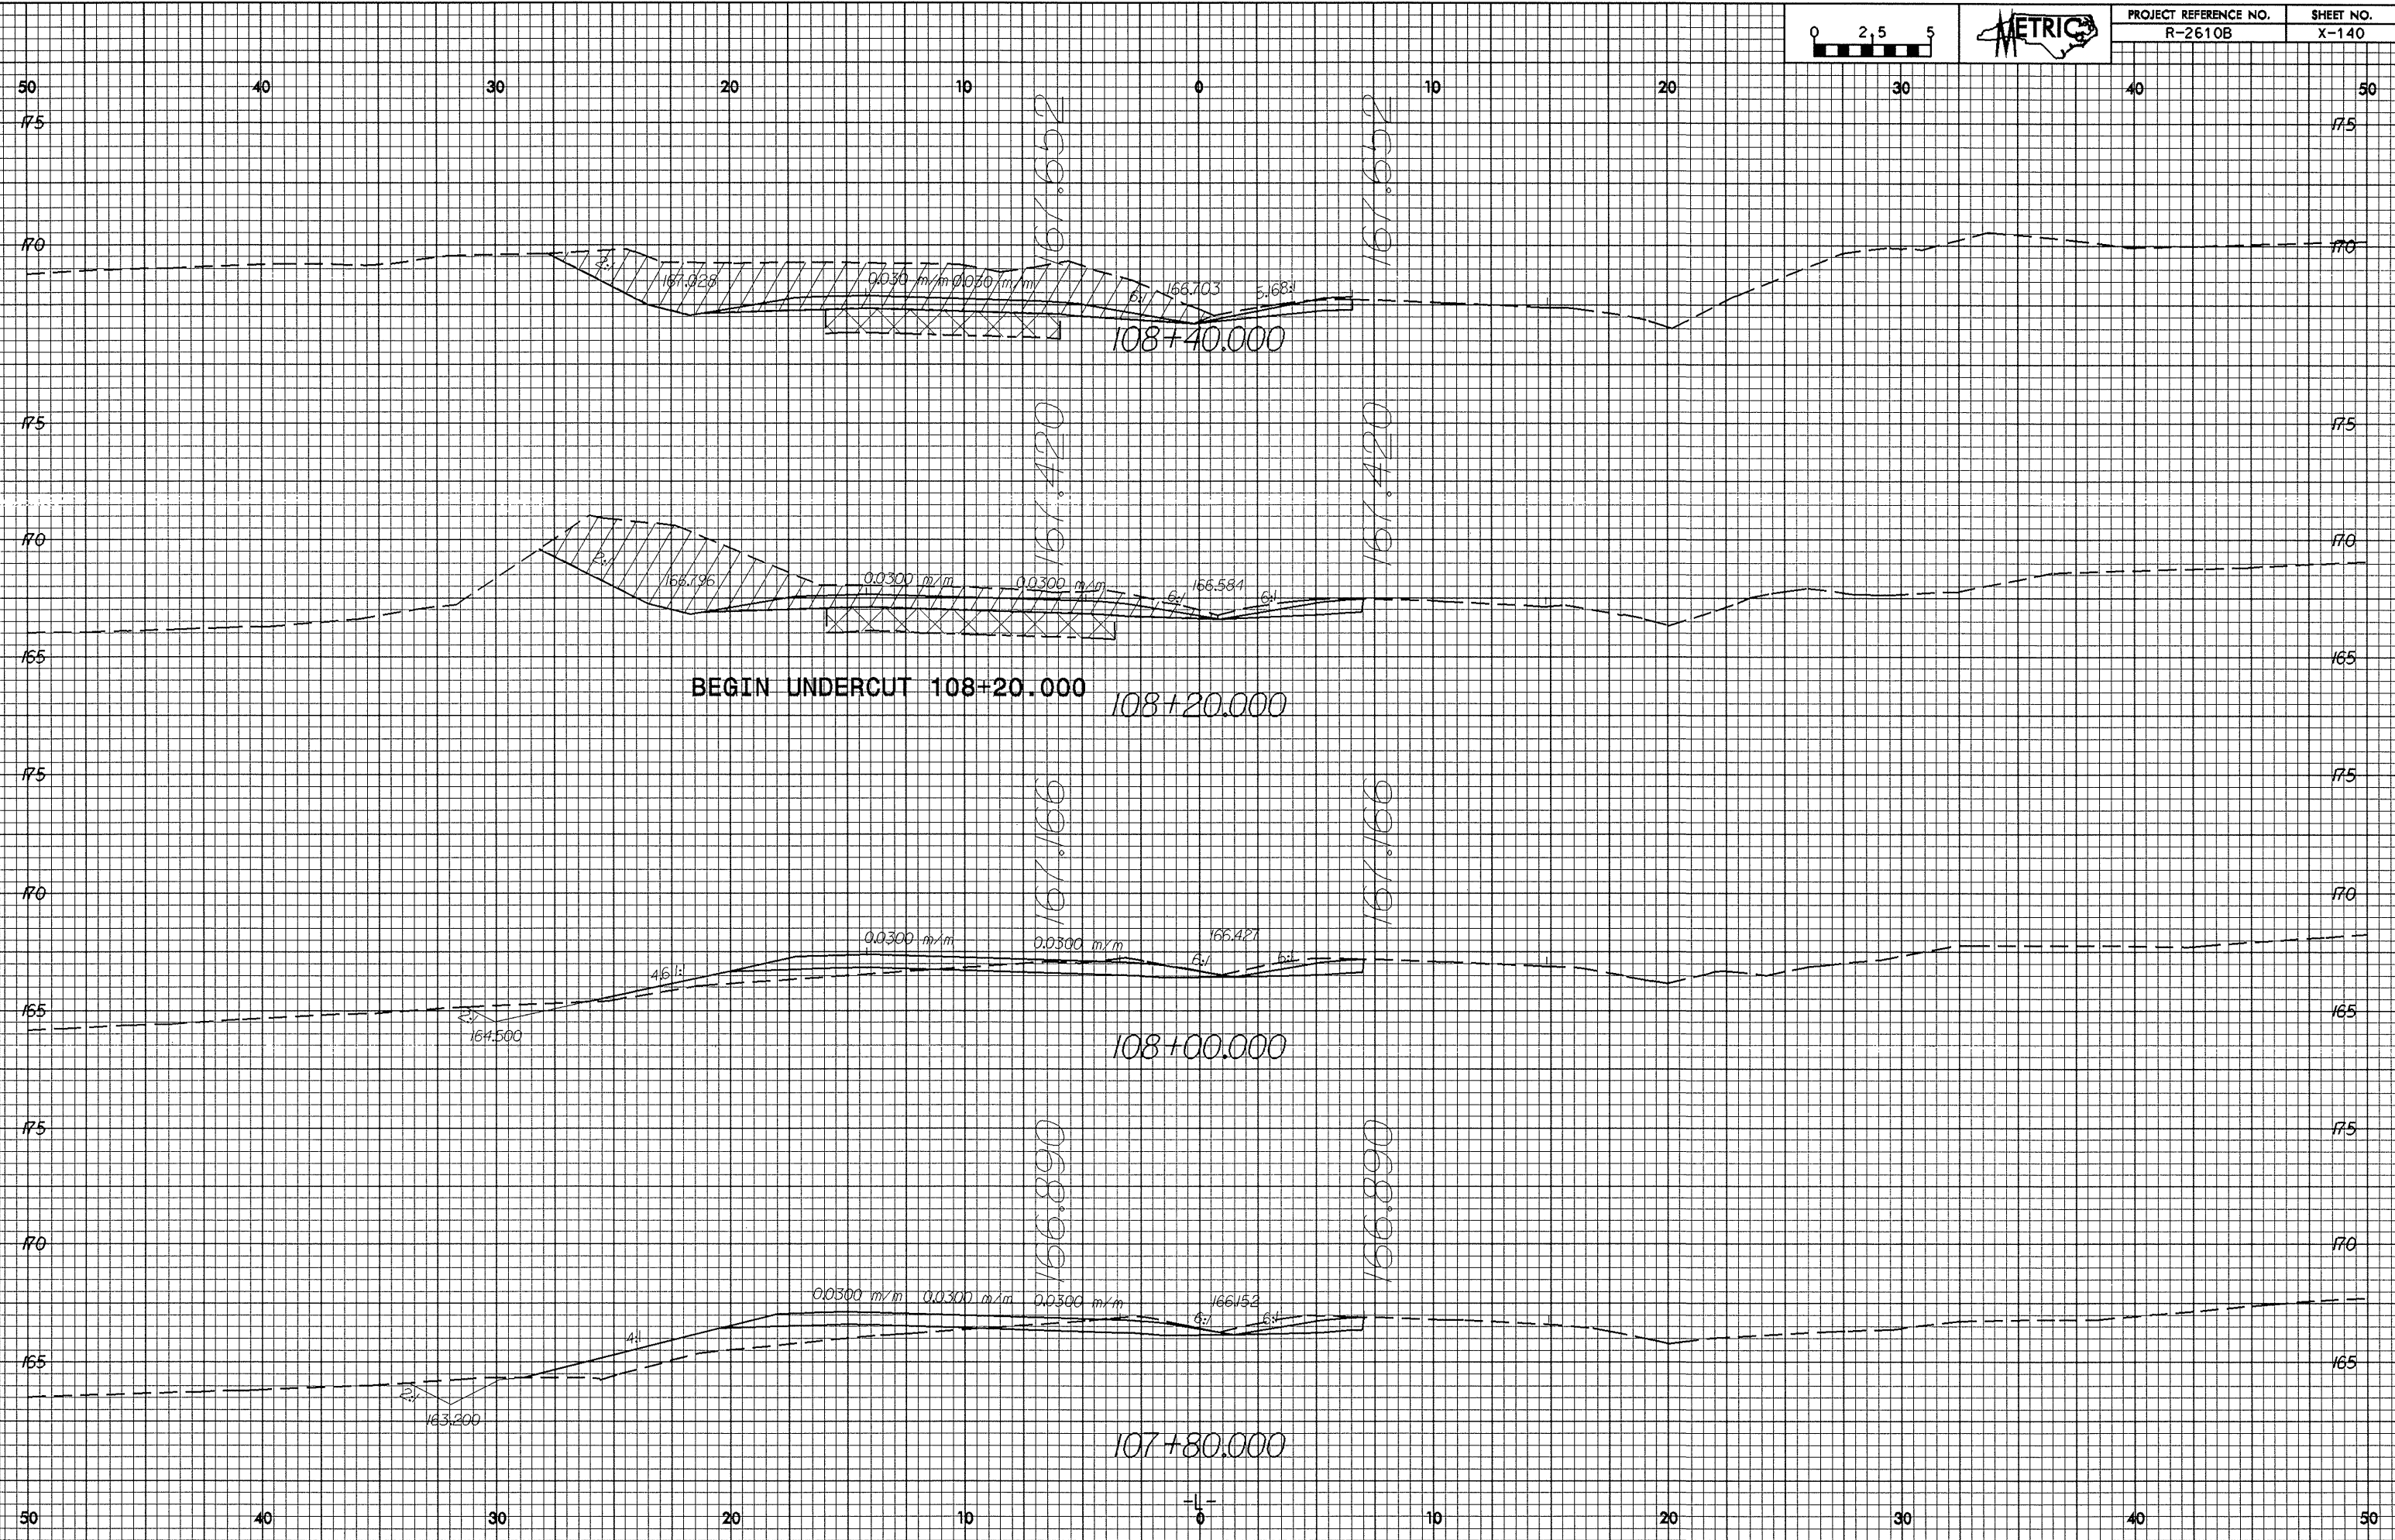

83-NOV-2003 15:46
0.2/2.99
RD18717