
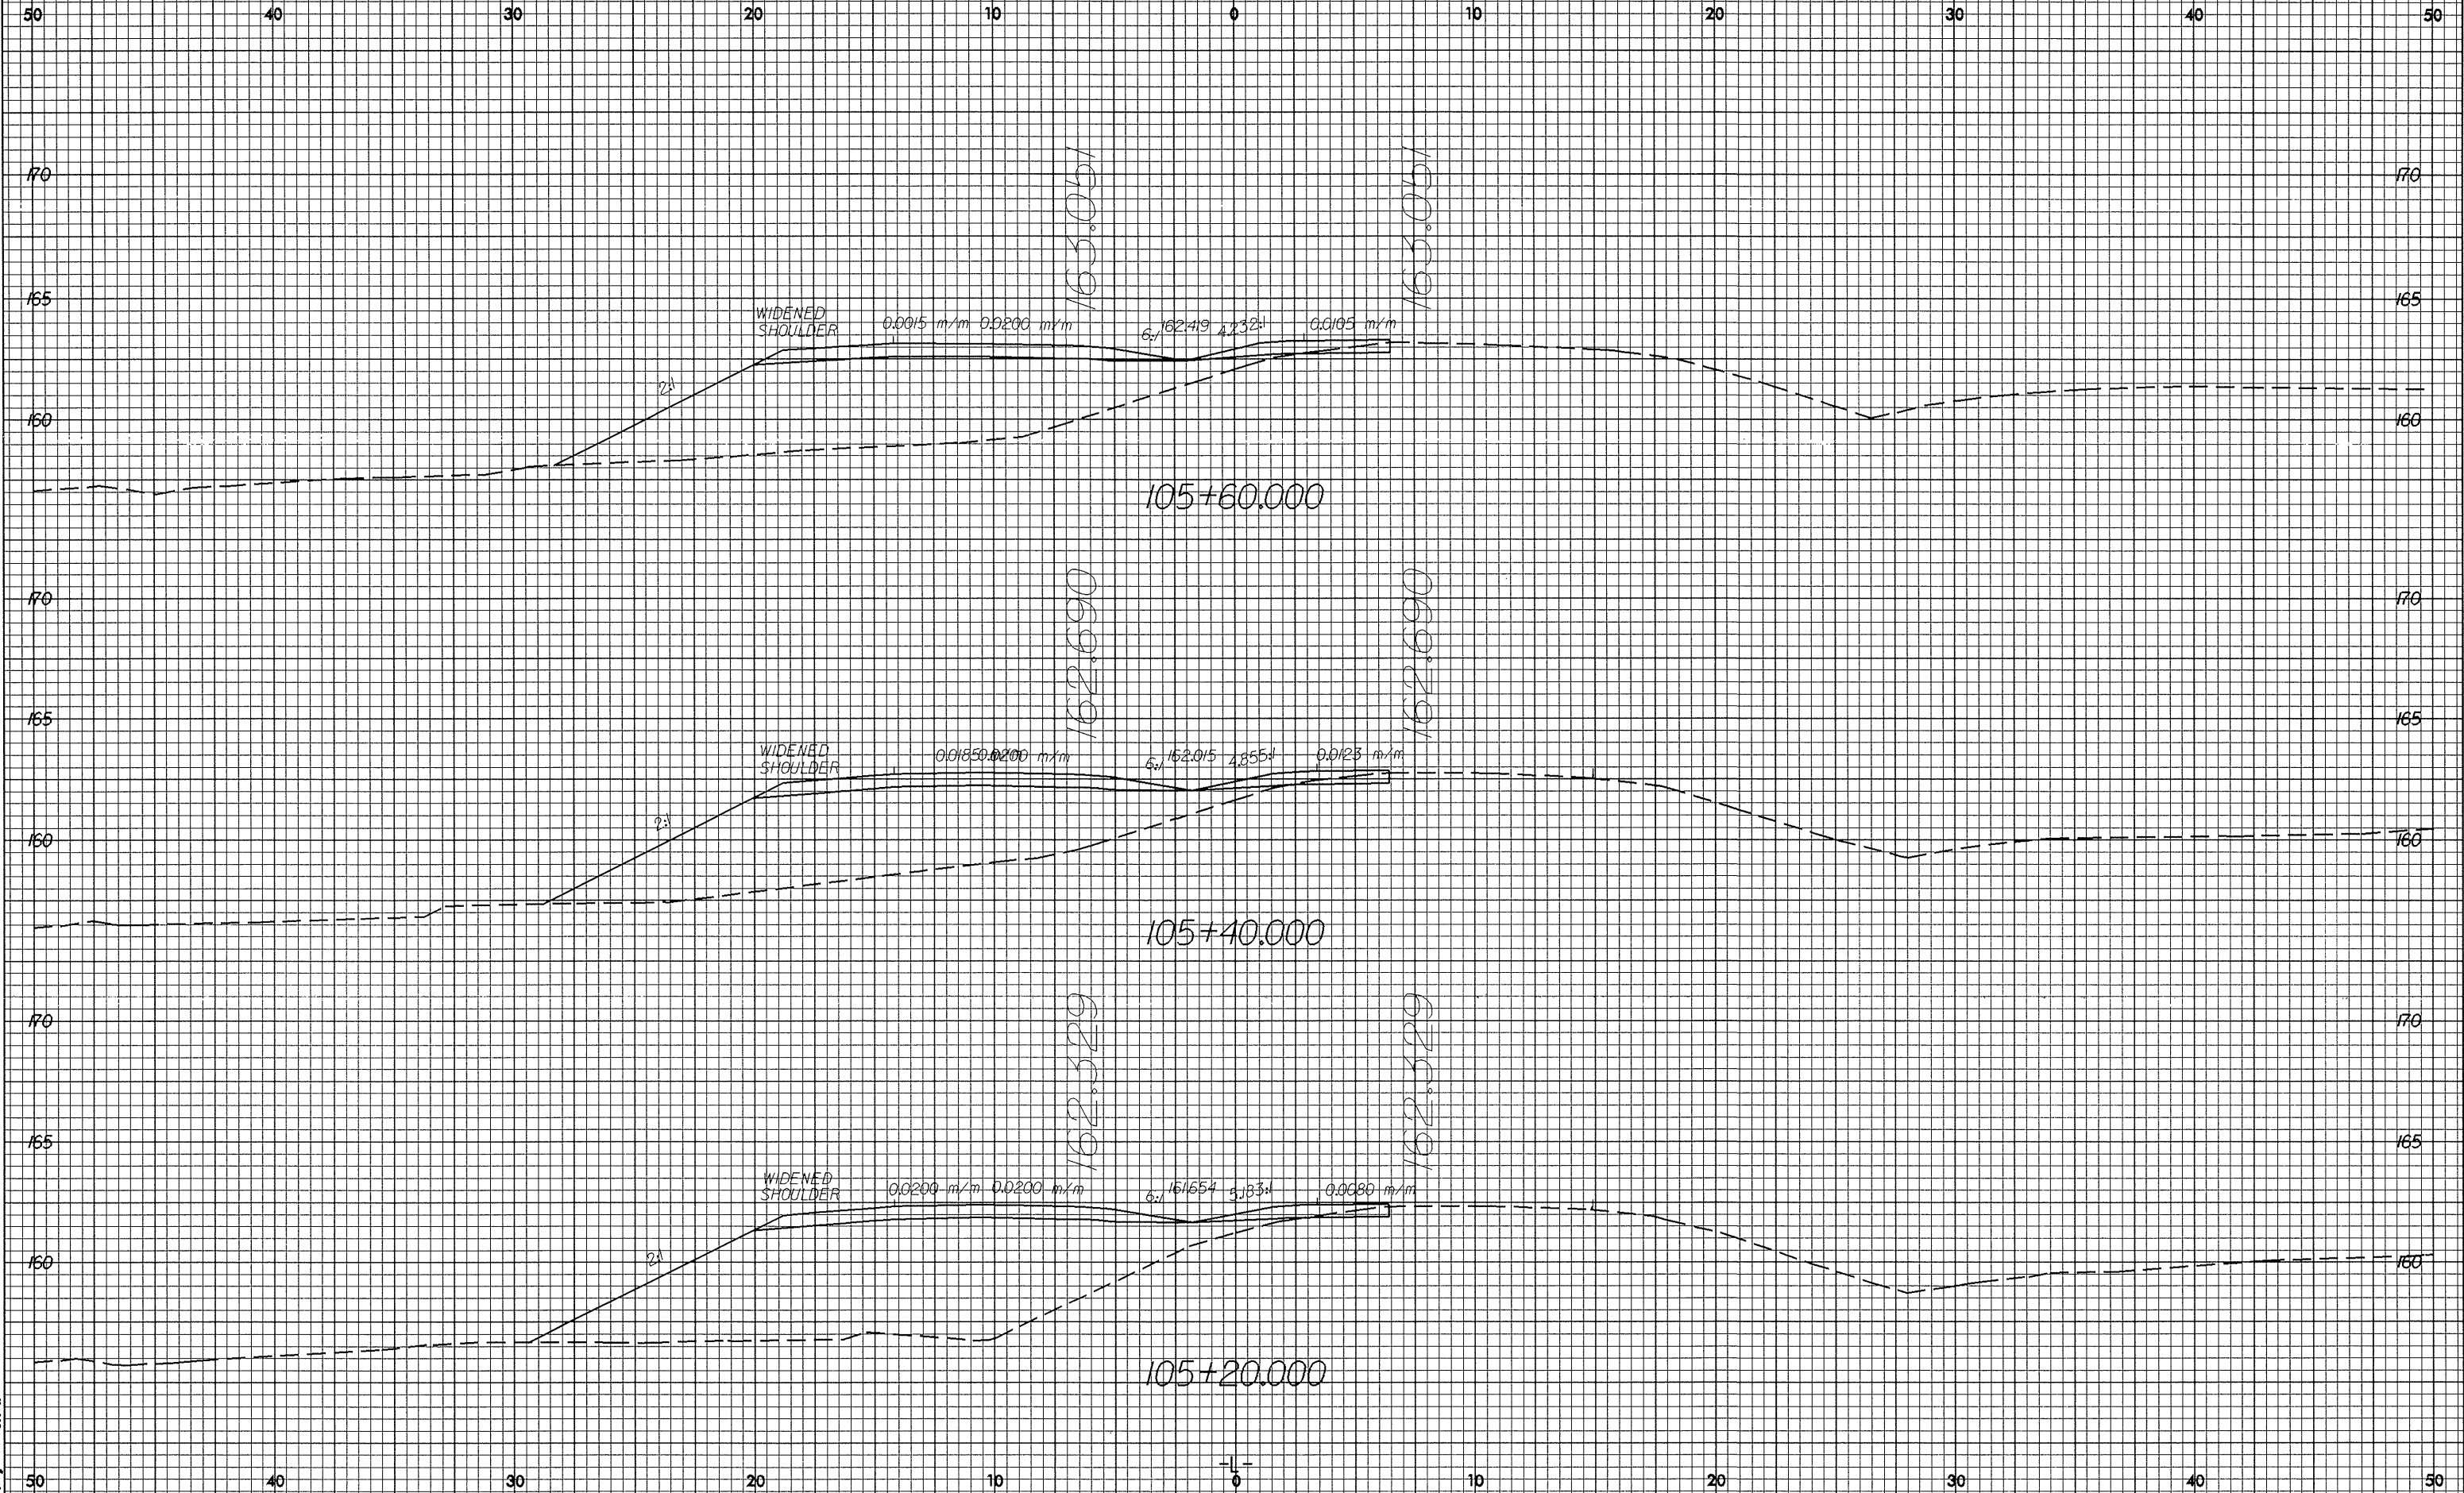


12/22/99

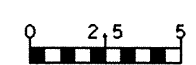

8/10/01 2:03 PM
sherry 1018717