



2/22/99

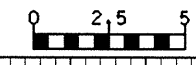

PROJECT REFERENCE NO. R-2610B	SHEET NO. X-133
----------------------------------	--------------------

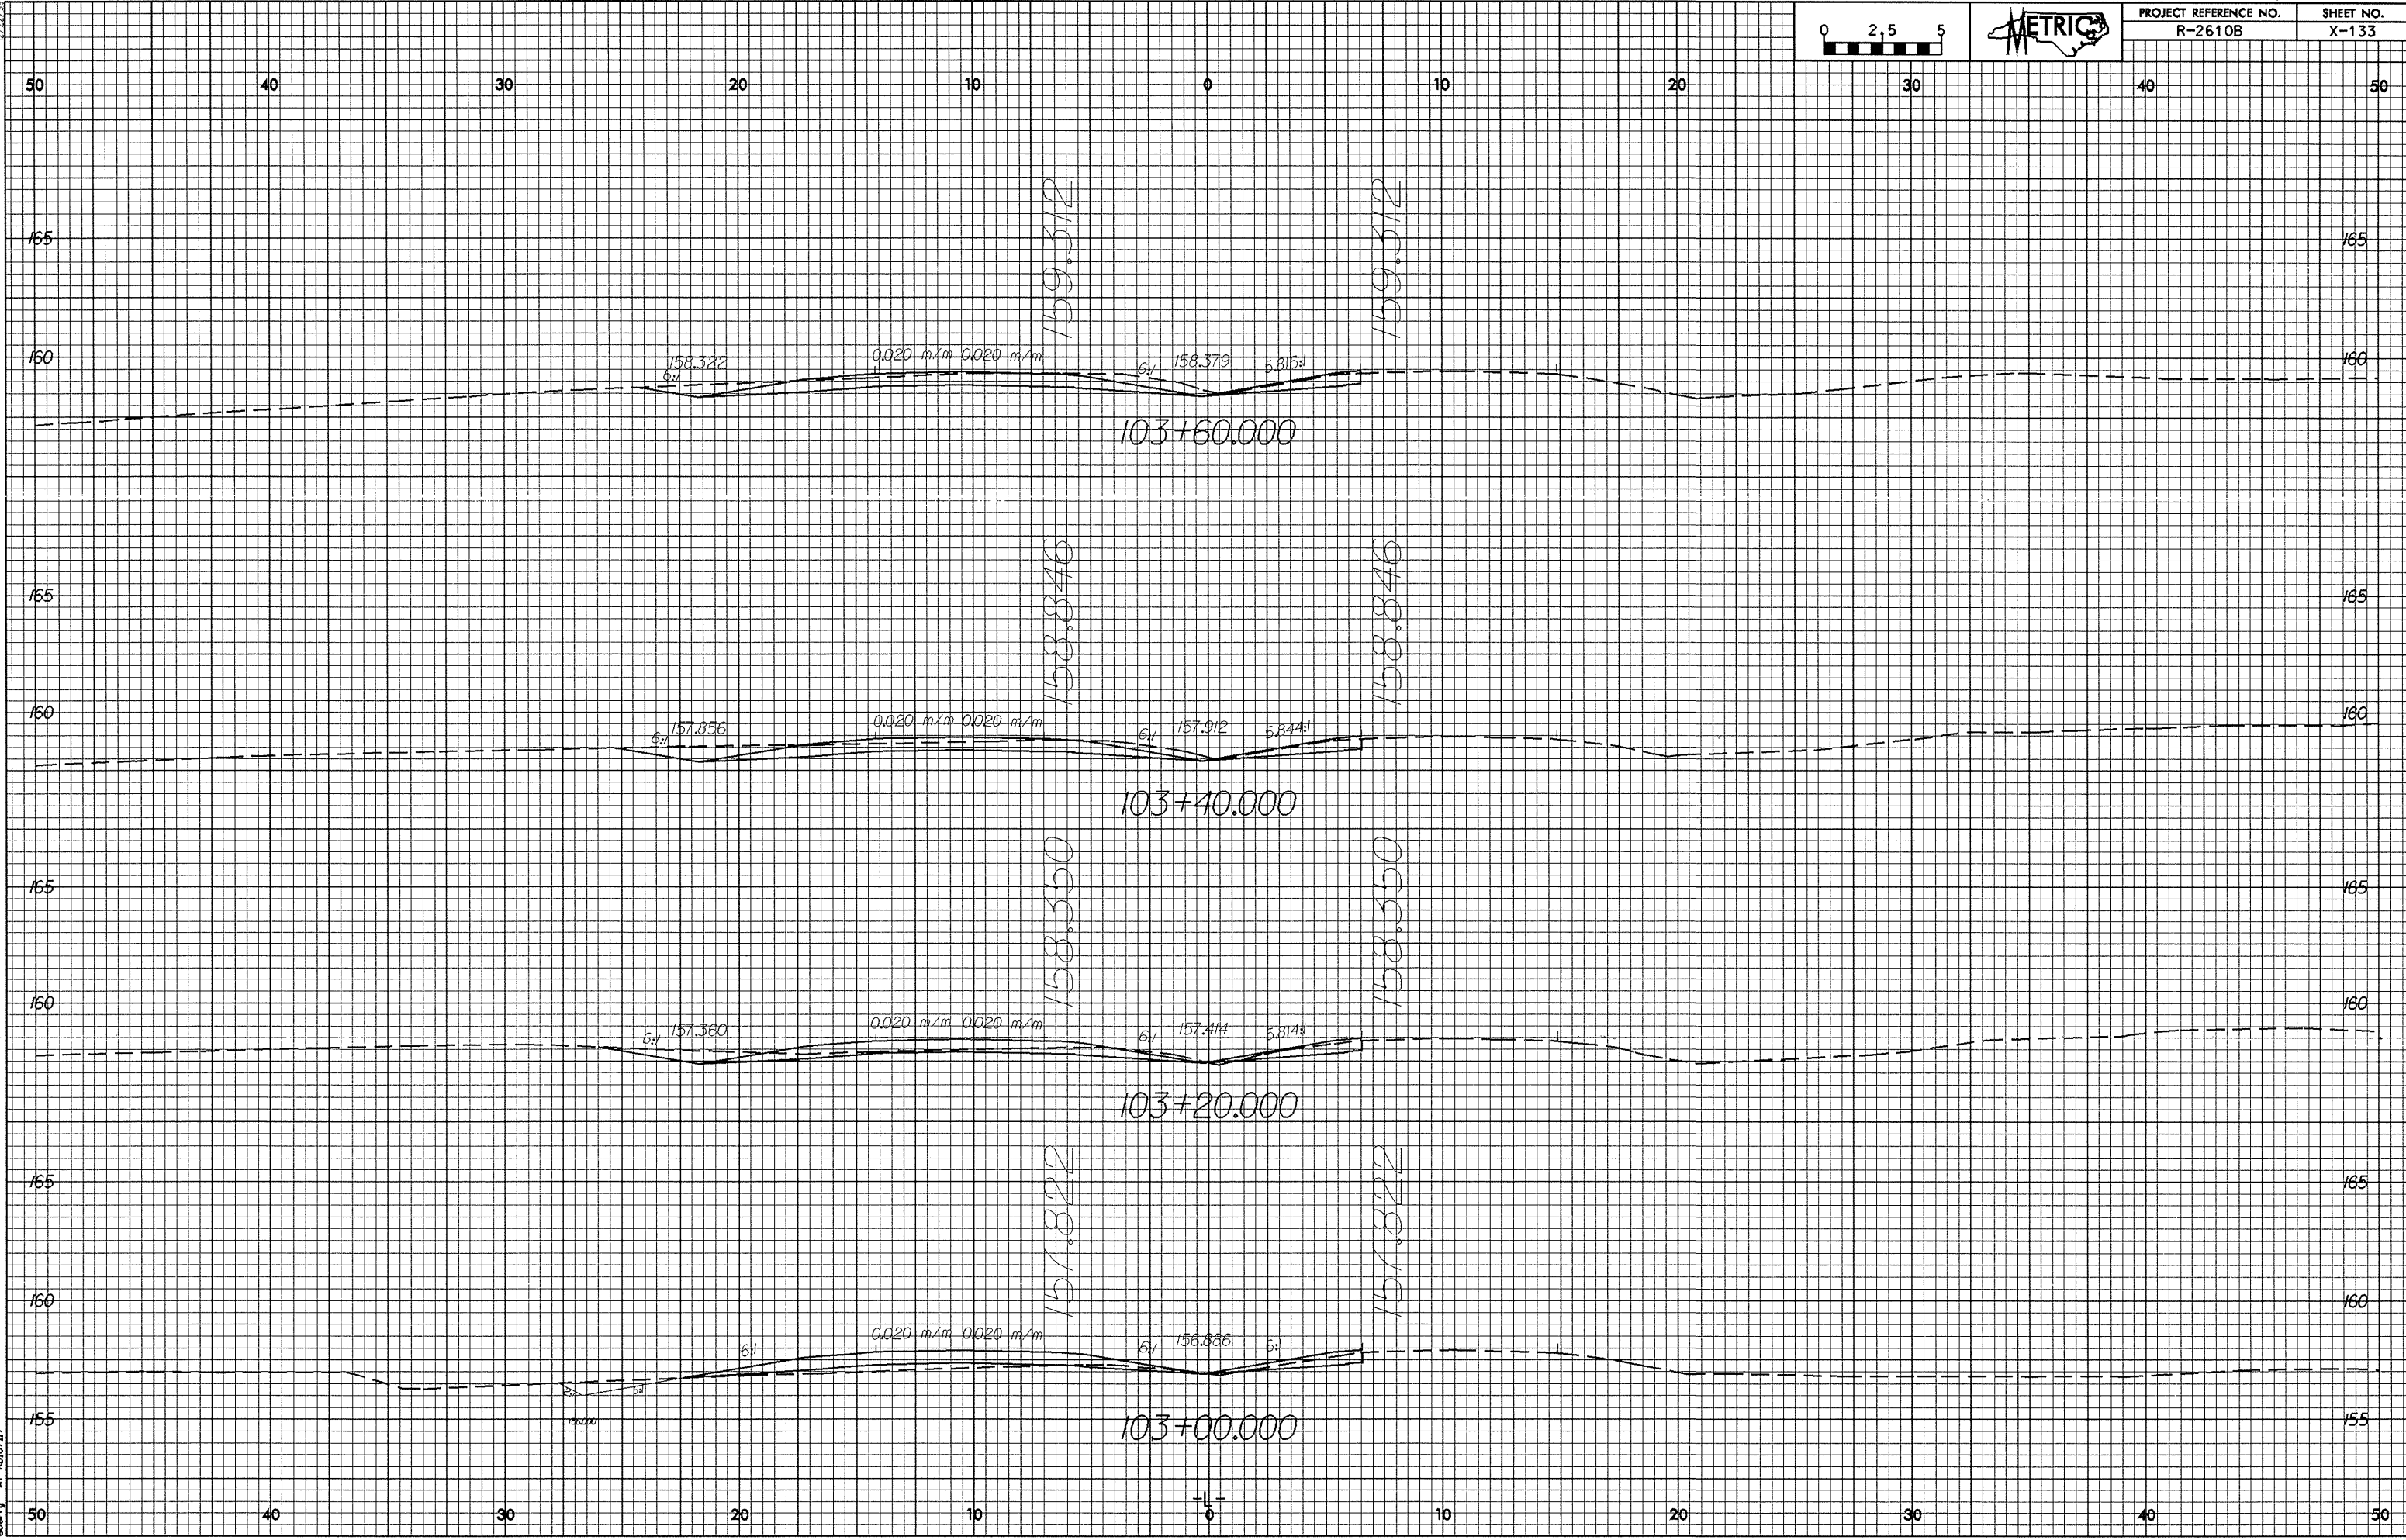

82-104,2003 15-45
Survey
R018717