

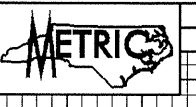


01/26/08

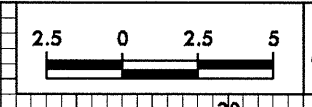

PROJECT REFERENCE NO. R-2610B	SHEET NO. X-126
----------------------------------	--------------------

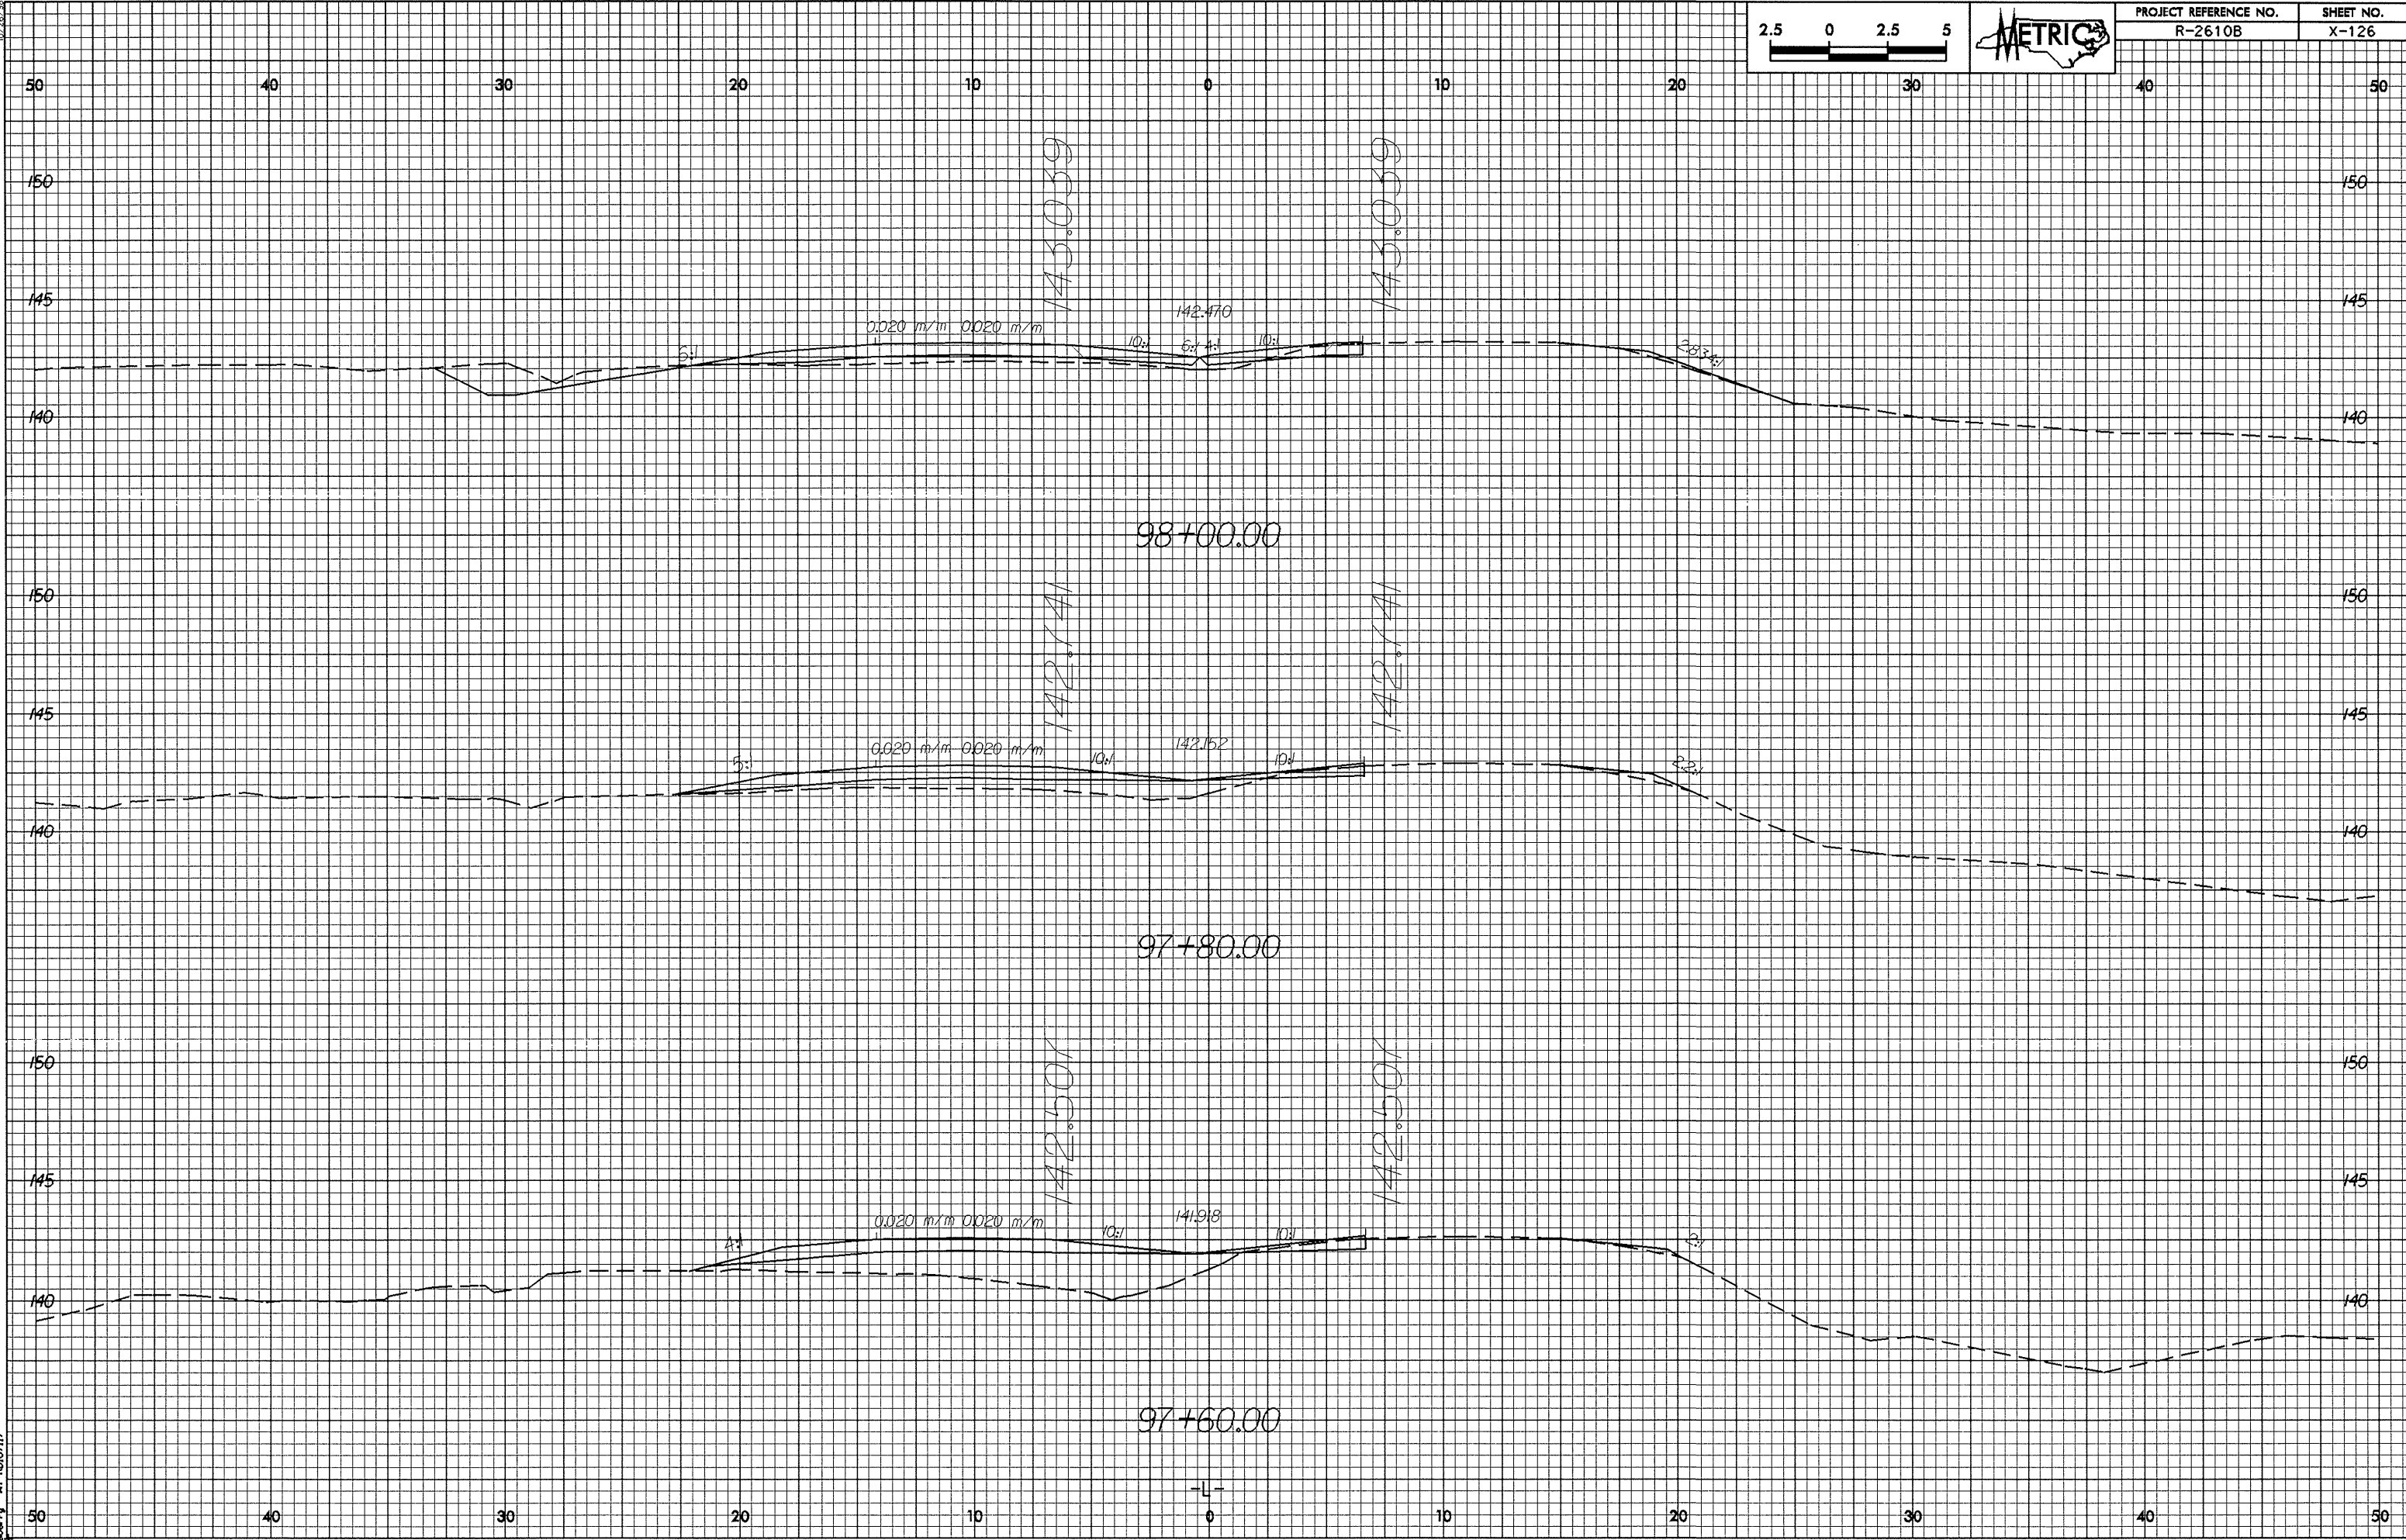

83-MVA-2003.1547
11/16/07/1308.101+28.sp1

-L-