



82-NOV-2003 15:41  
R018717

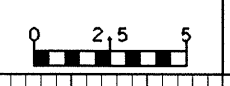

PROJECT REFERENCE NO.	SHEET NO.
R-2610B	X-123

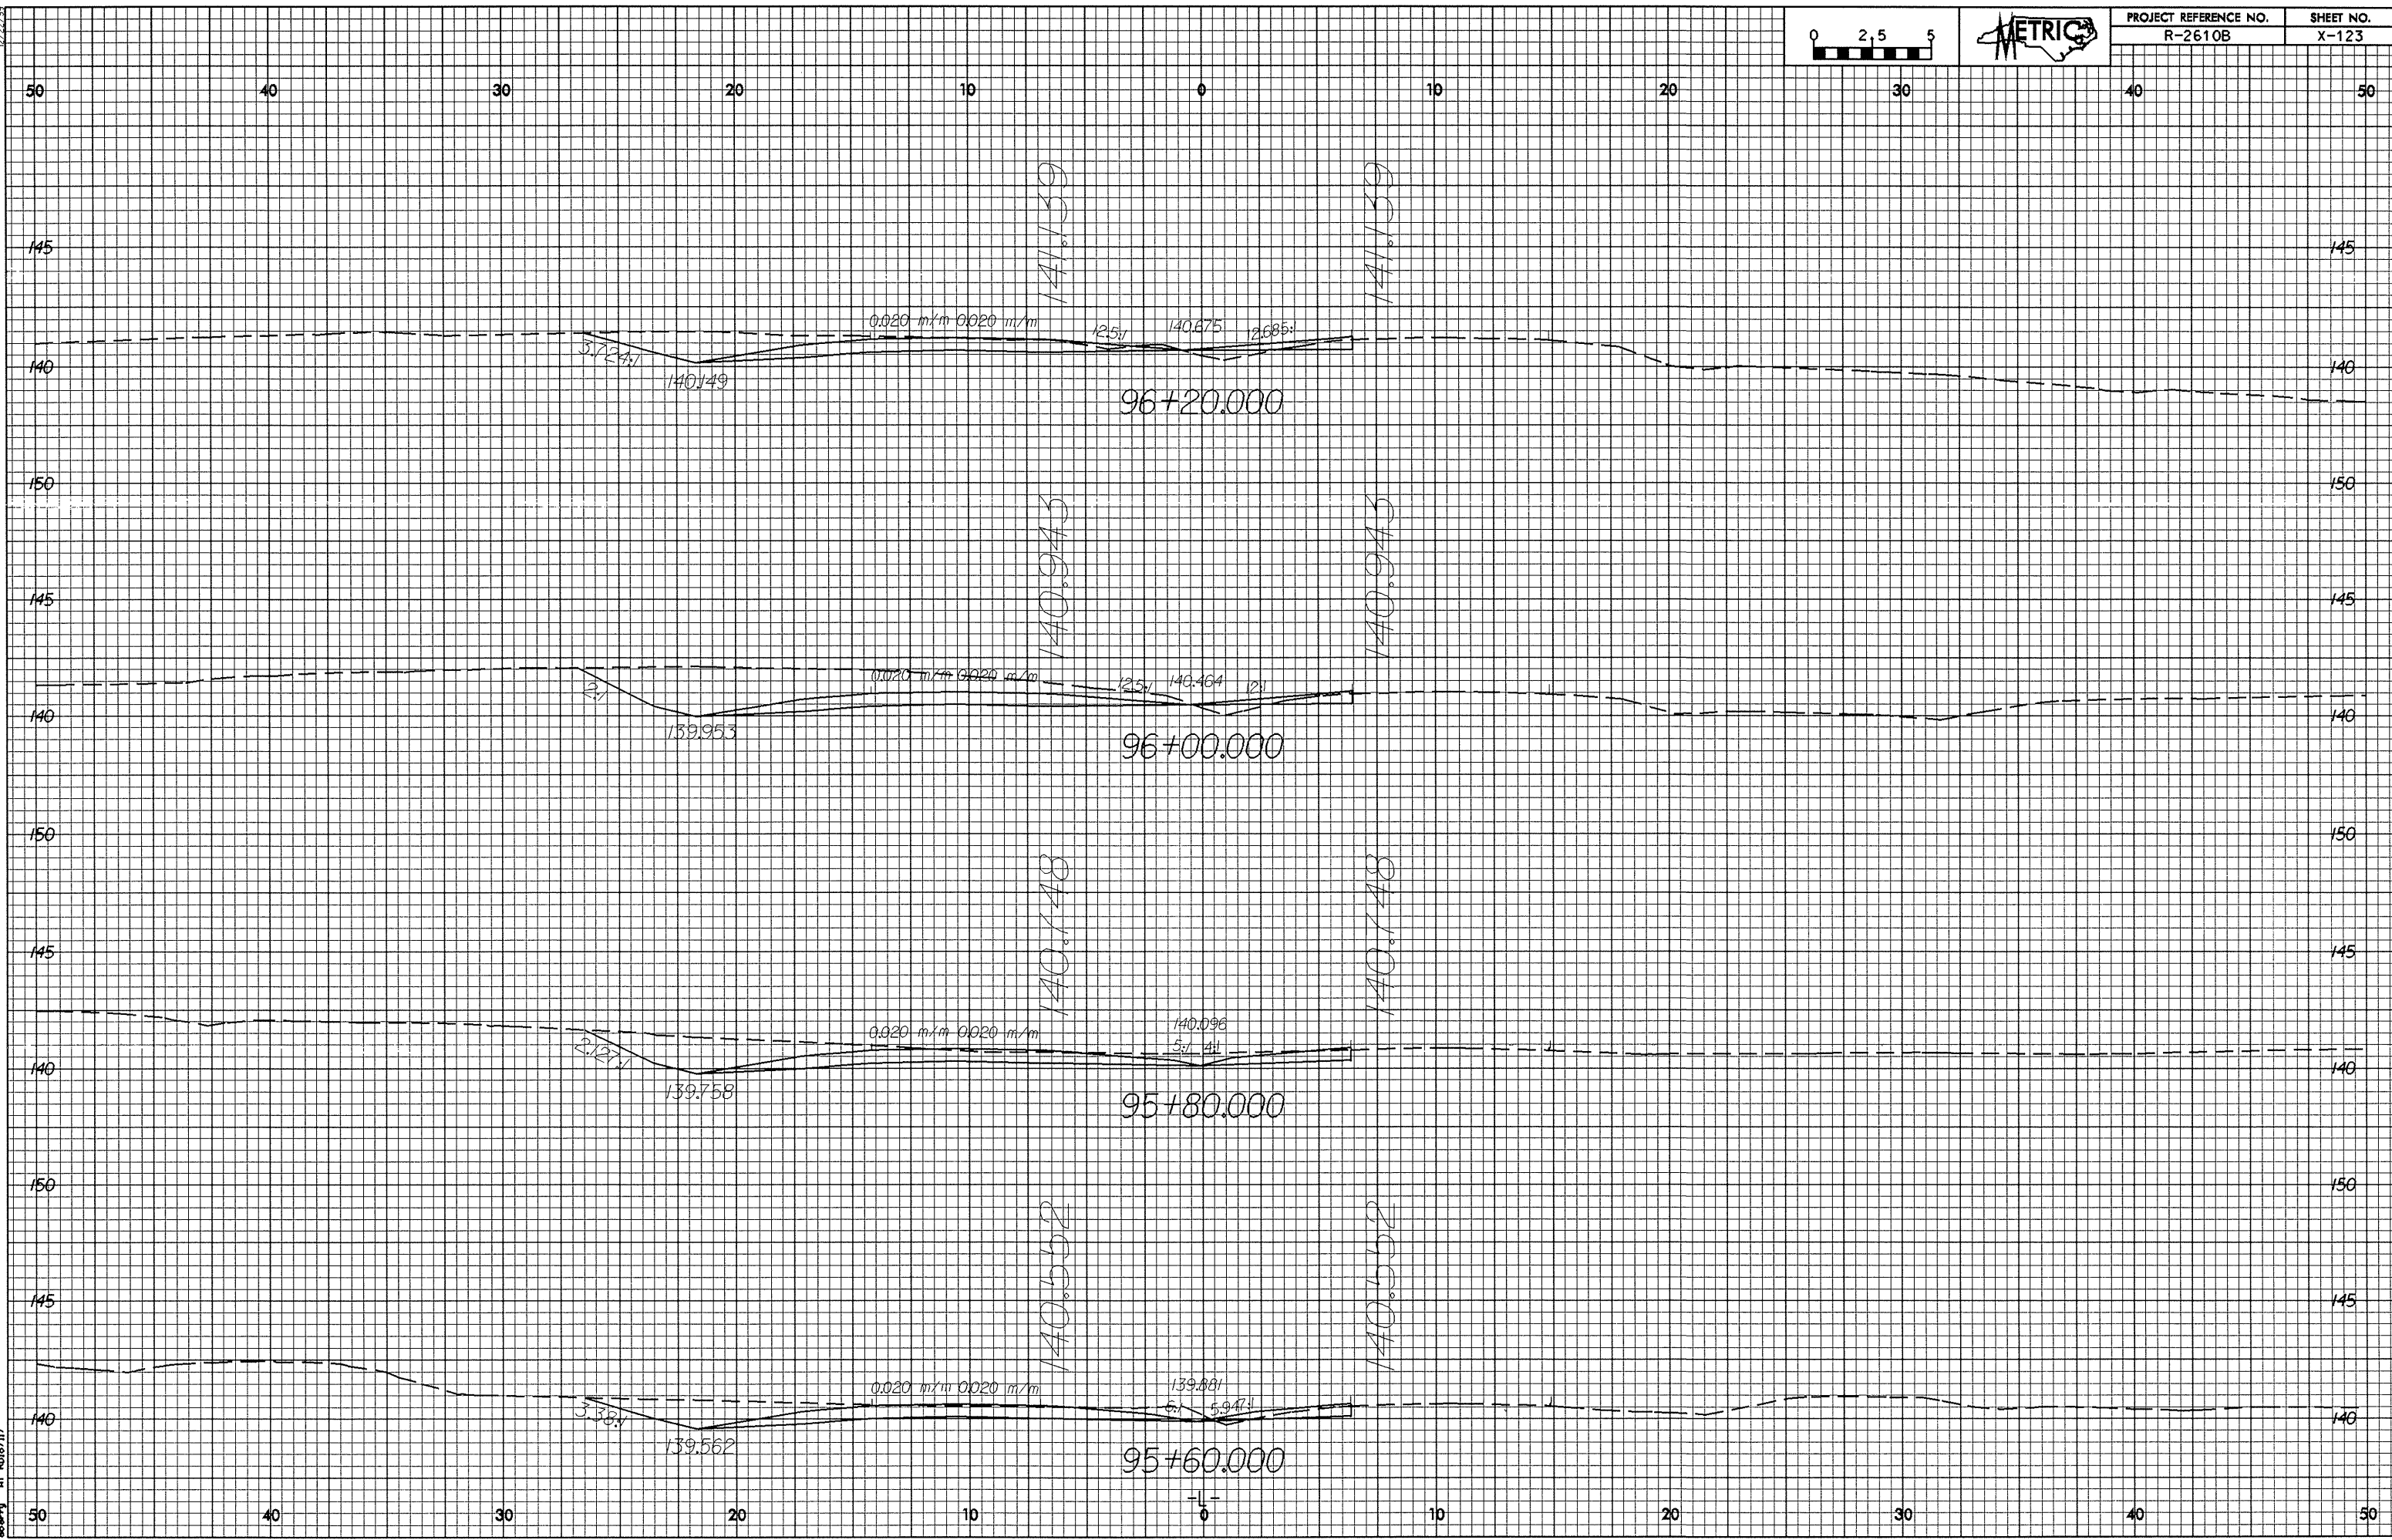

96+20.000

96+00.000

95+80.000

95+60.000

141.139

140.943

140.748

140.552

141.139

140.943

140.748

140.552

0