



0/22/99

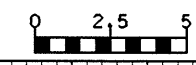

PROJECT REFERENCE NO. R-2610B SHEET NO. X-117

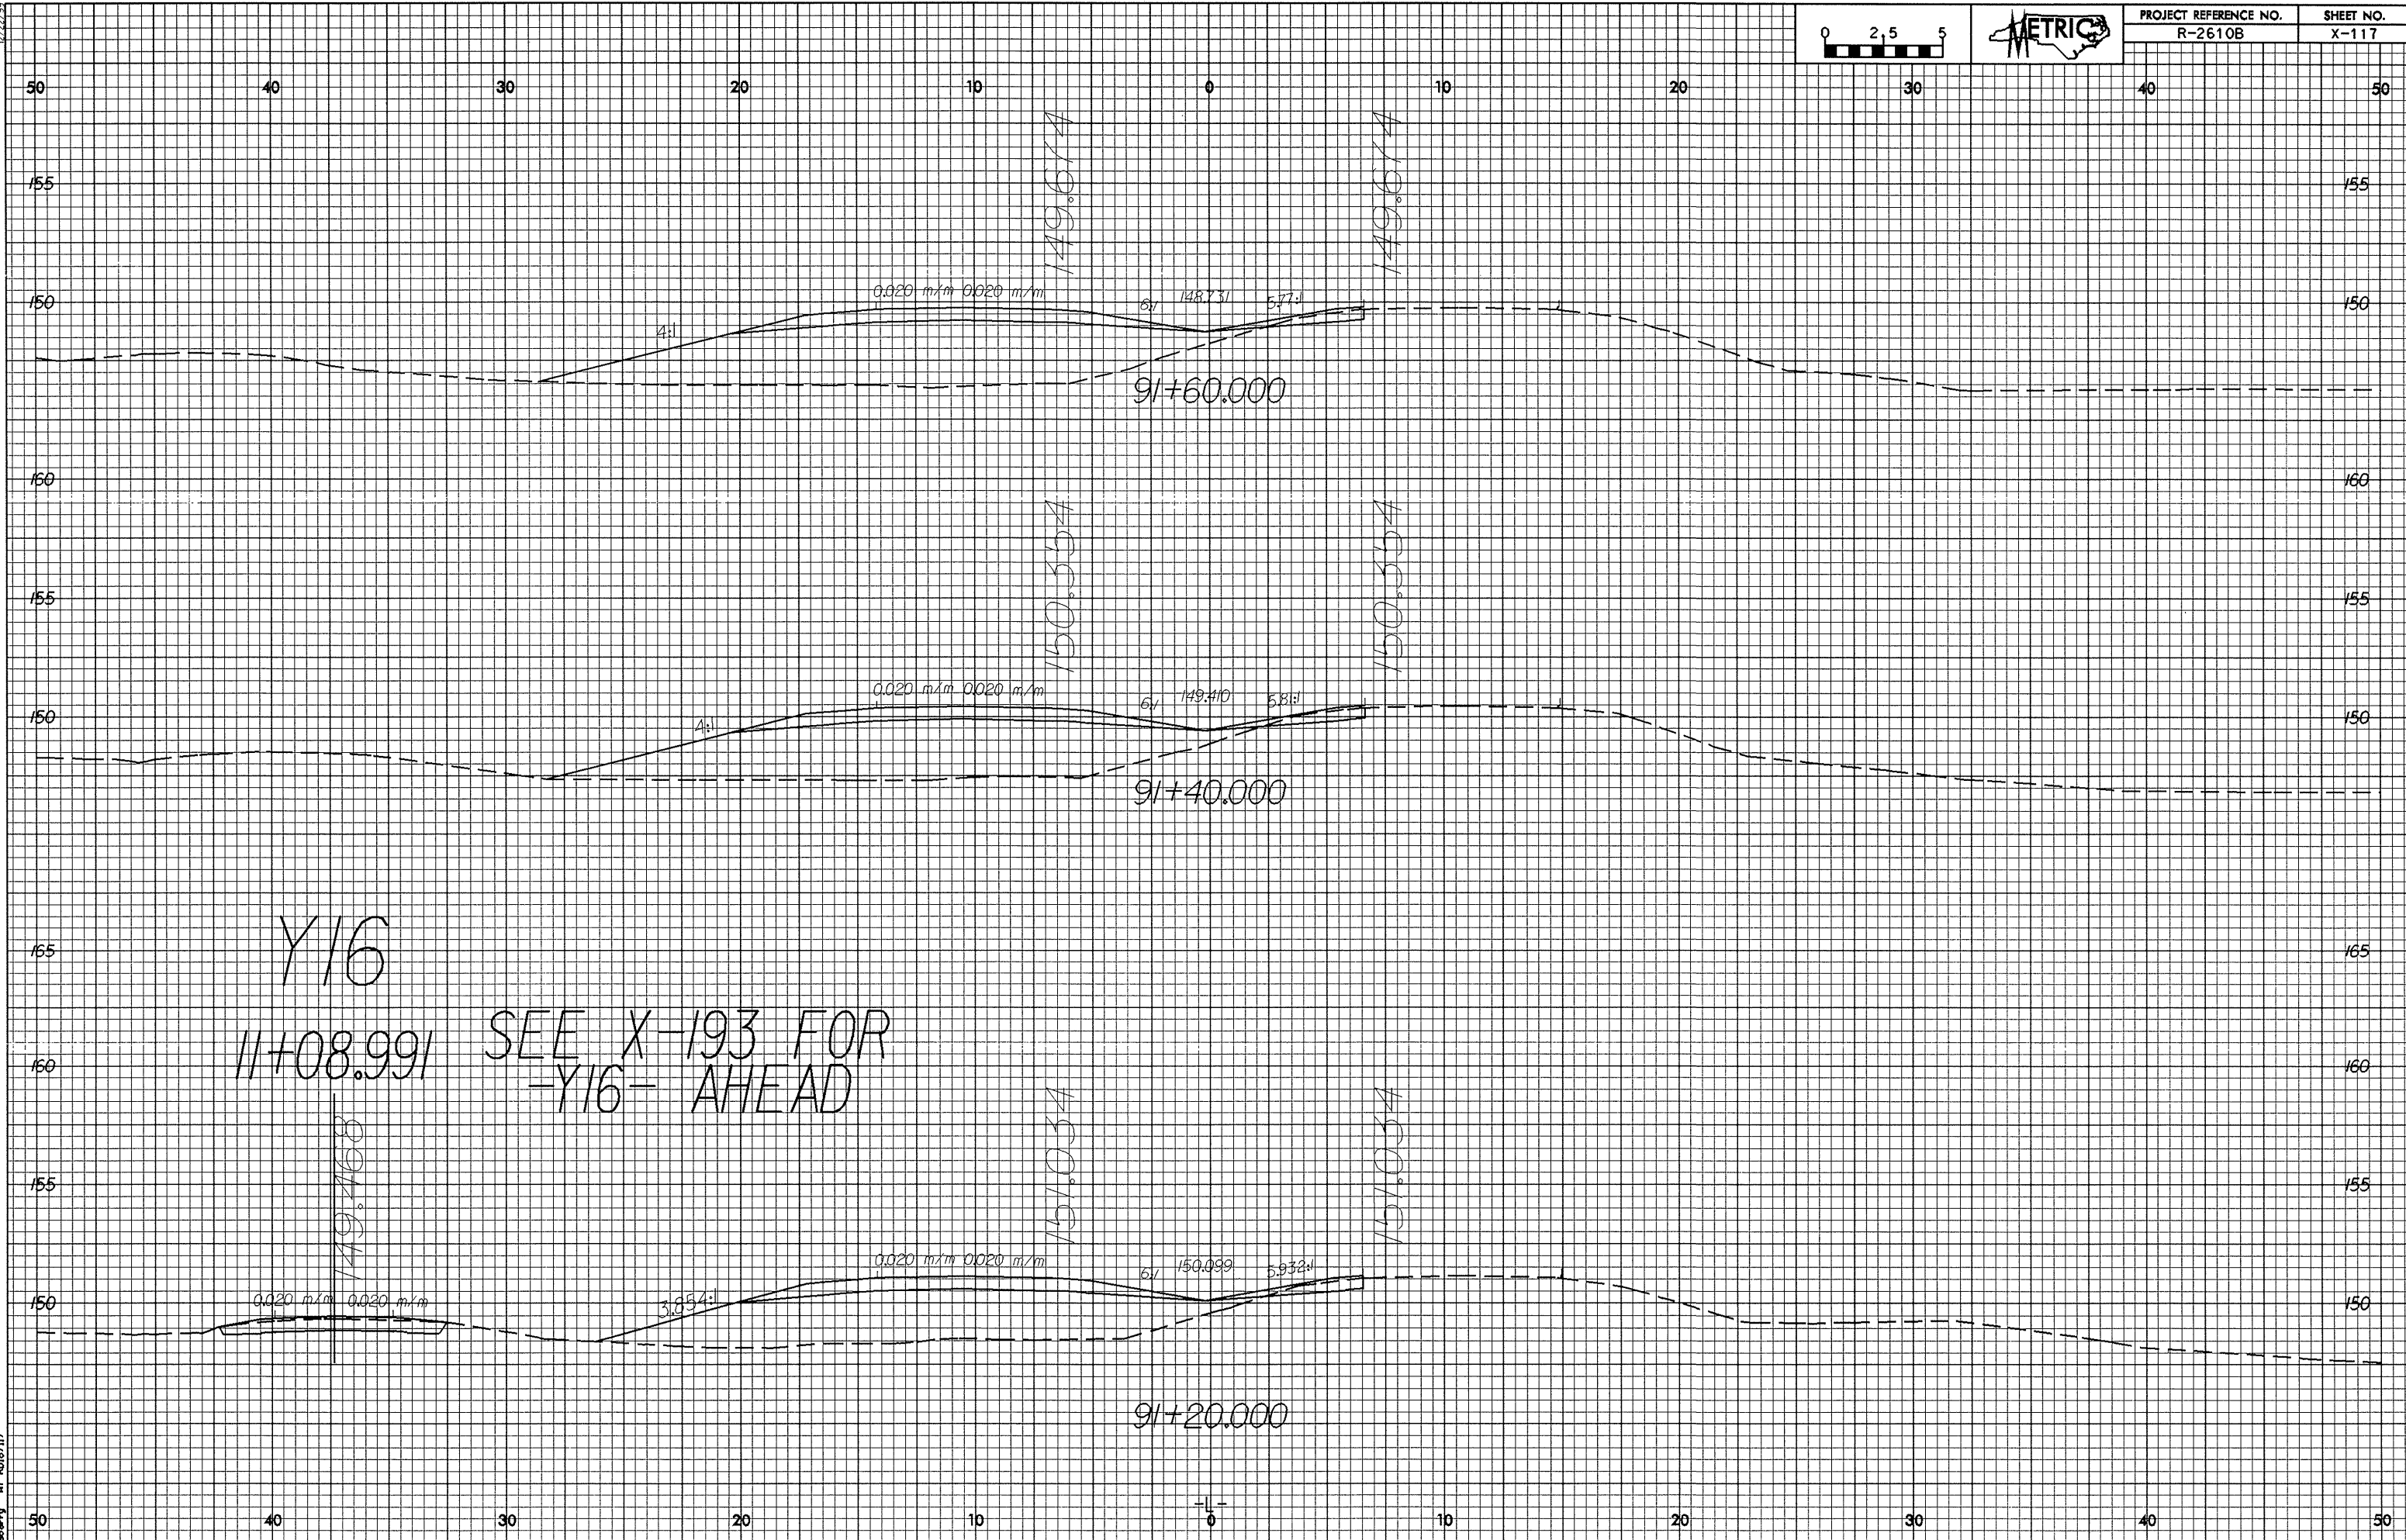

Y16
11+08.991 SEE X-193 FOR
-Y16- AHEAD

8-NOV-2003 15:37
06/01/01 R0187117