


PROJECT REFERENCE NO. R-2610B	SHEET NO. X-114
----------------------------------	--------------------

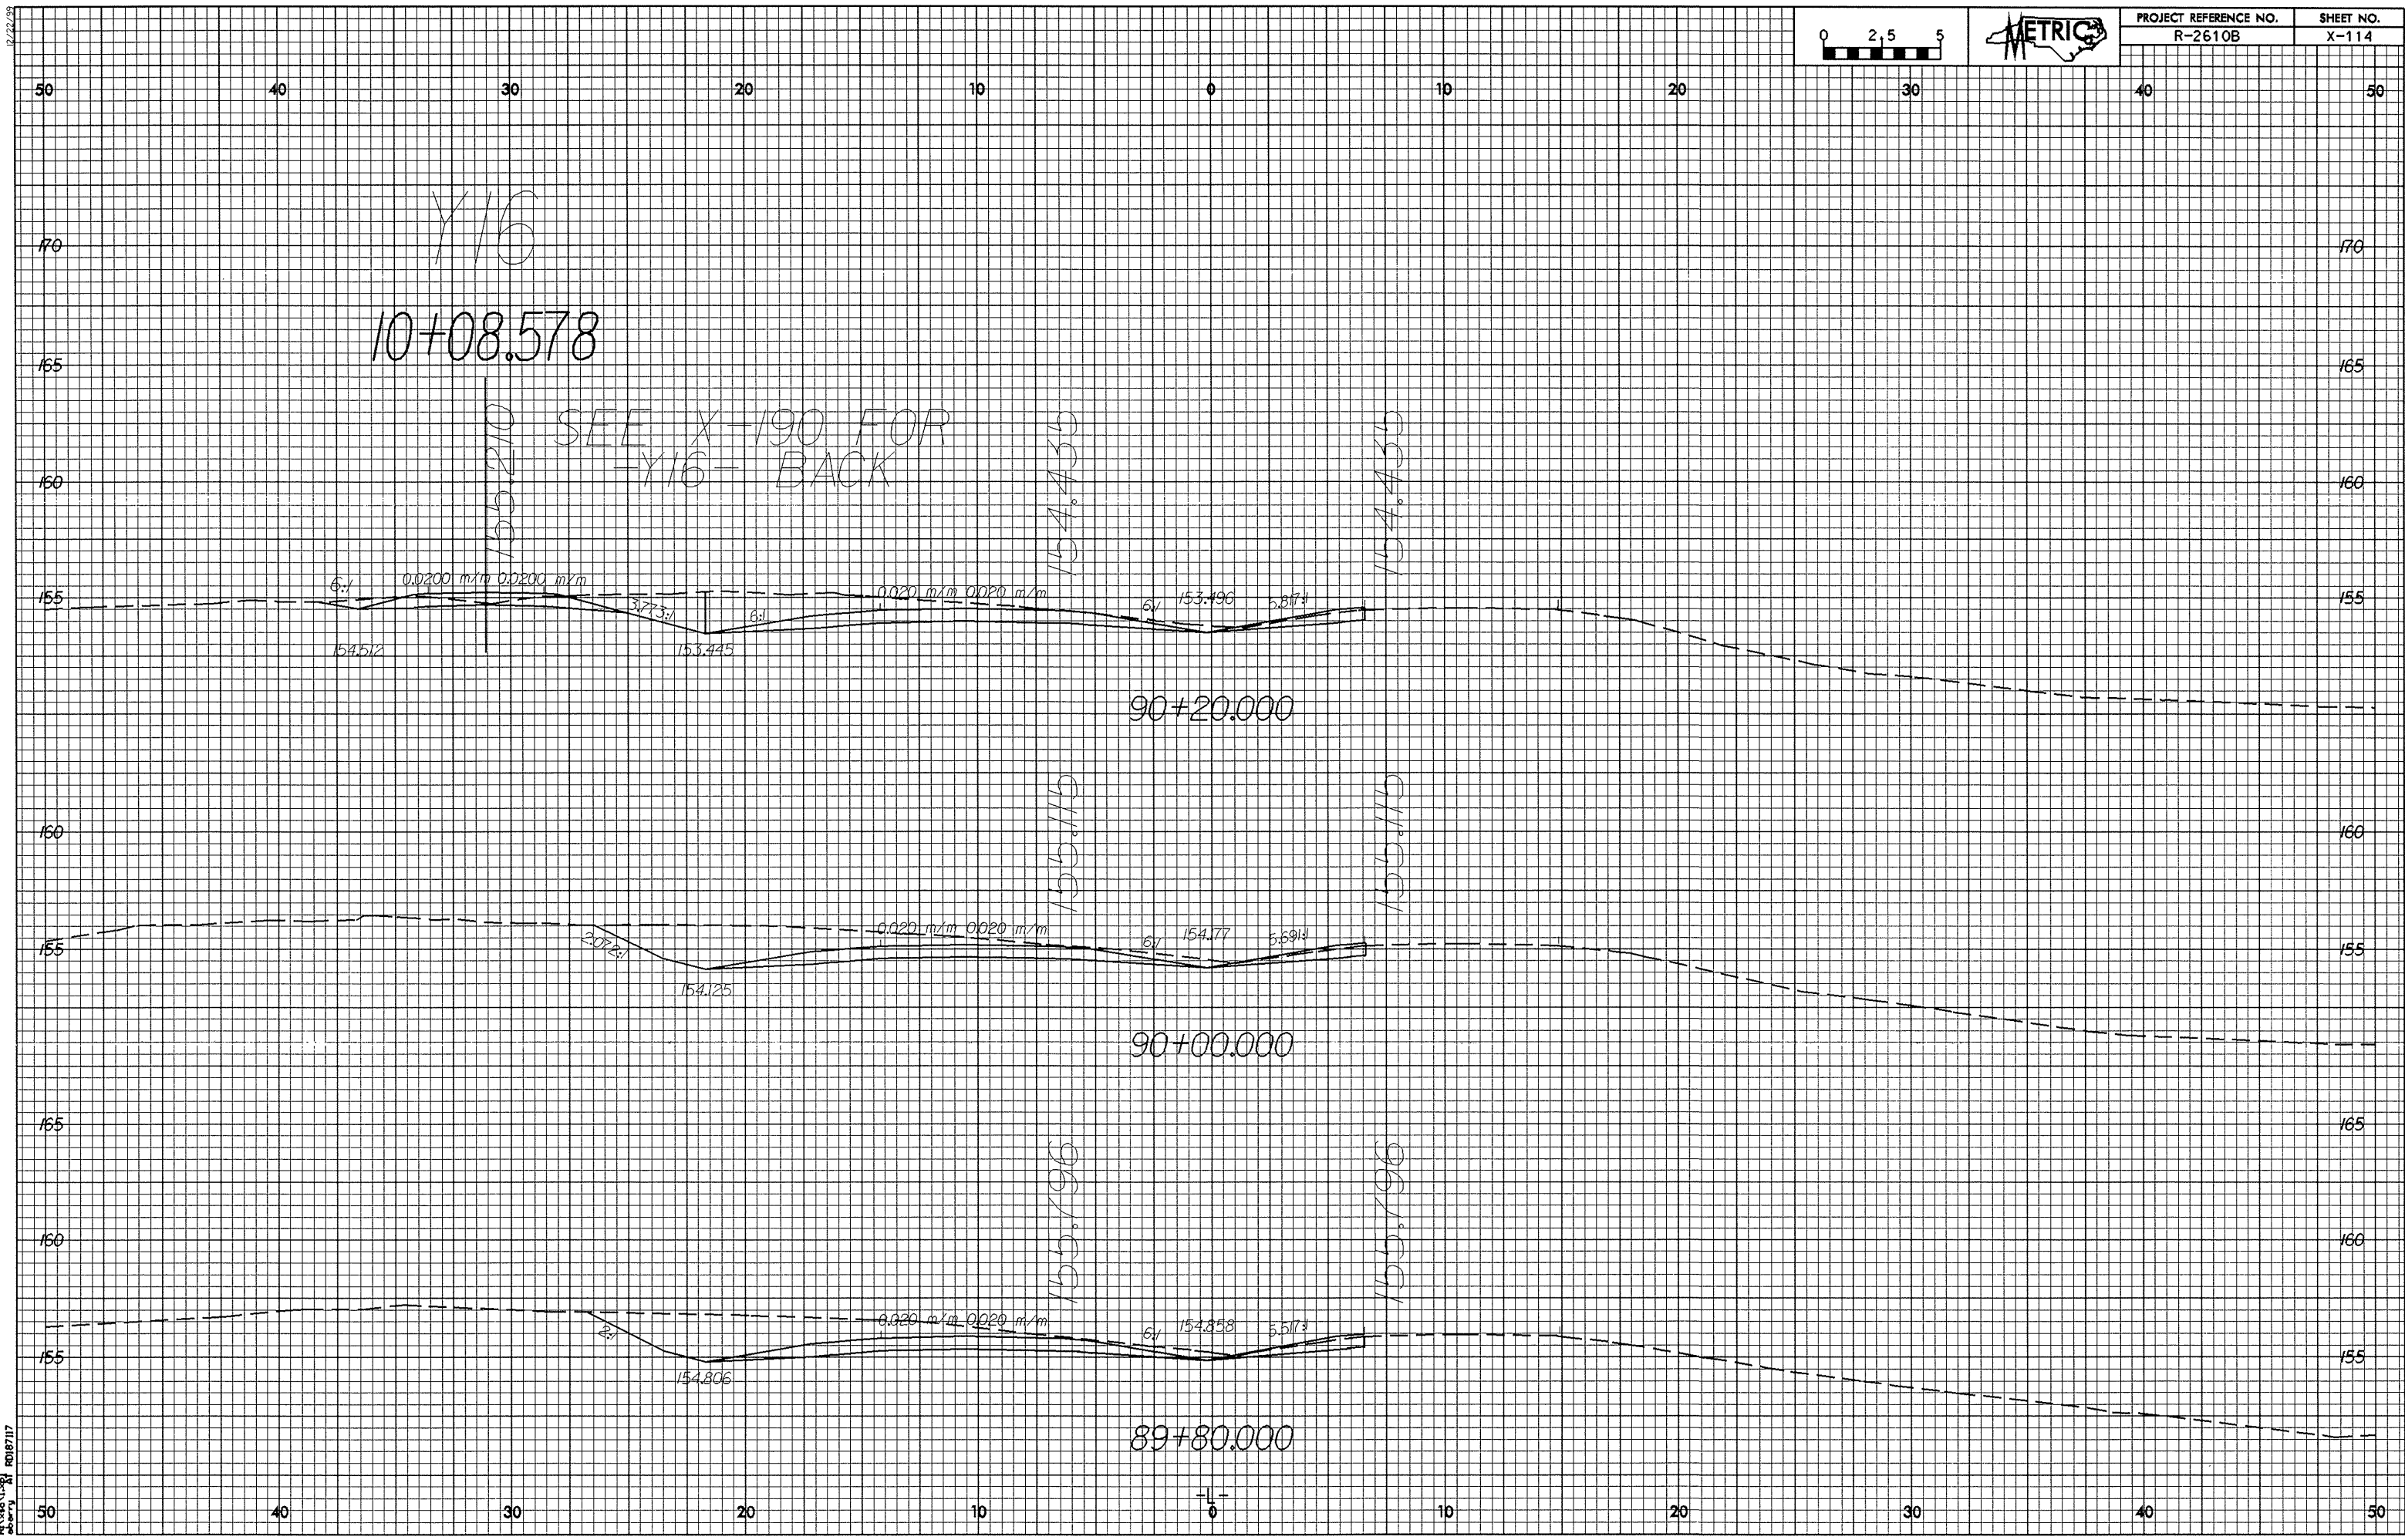

88-1001-2003 15-06
 Barry
 10/18/17