


| | |
|----------------------------------|--------------------|
| PROJECT REFERENCE NO. R-2610B | SHEET NO. X-111 |
|----------------------------------|--------------------|

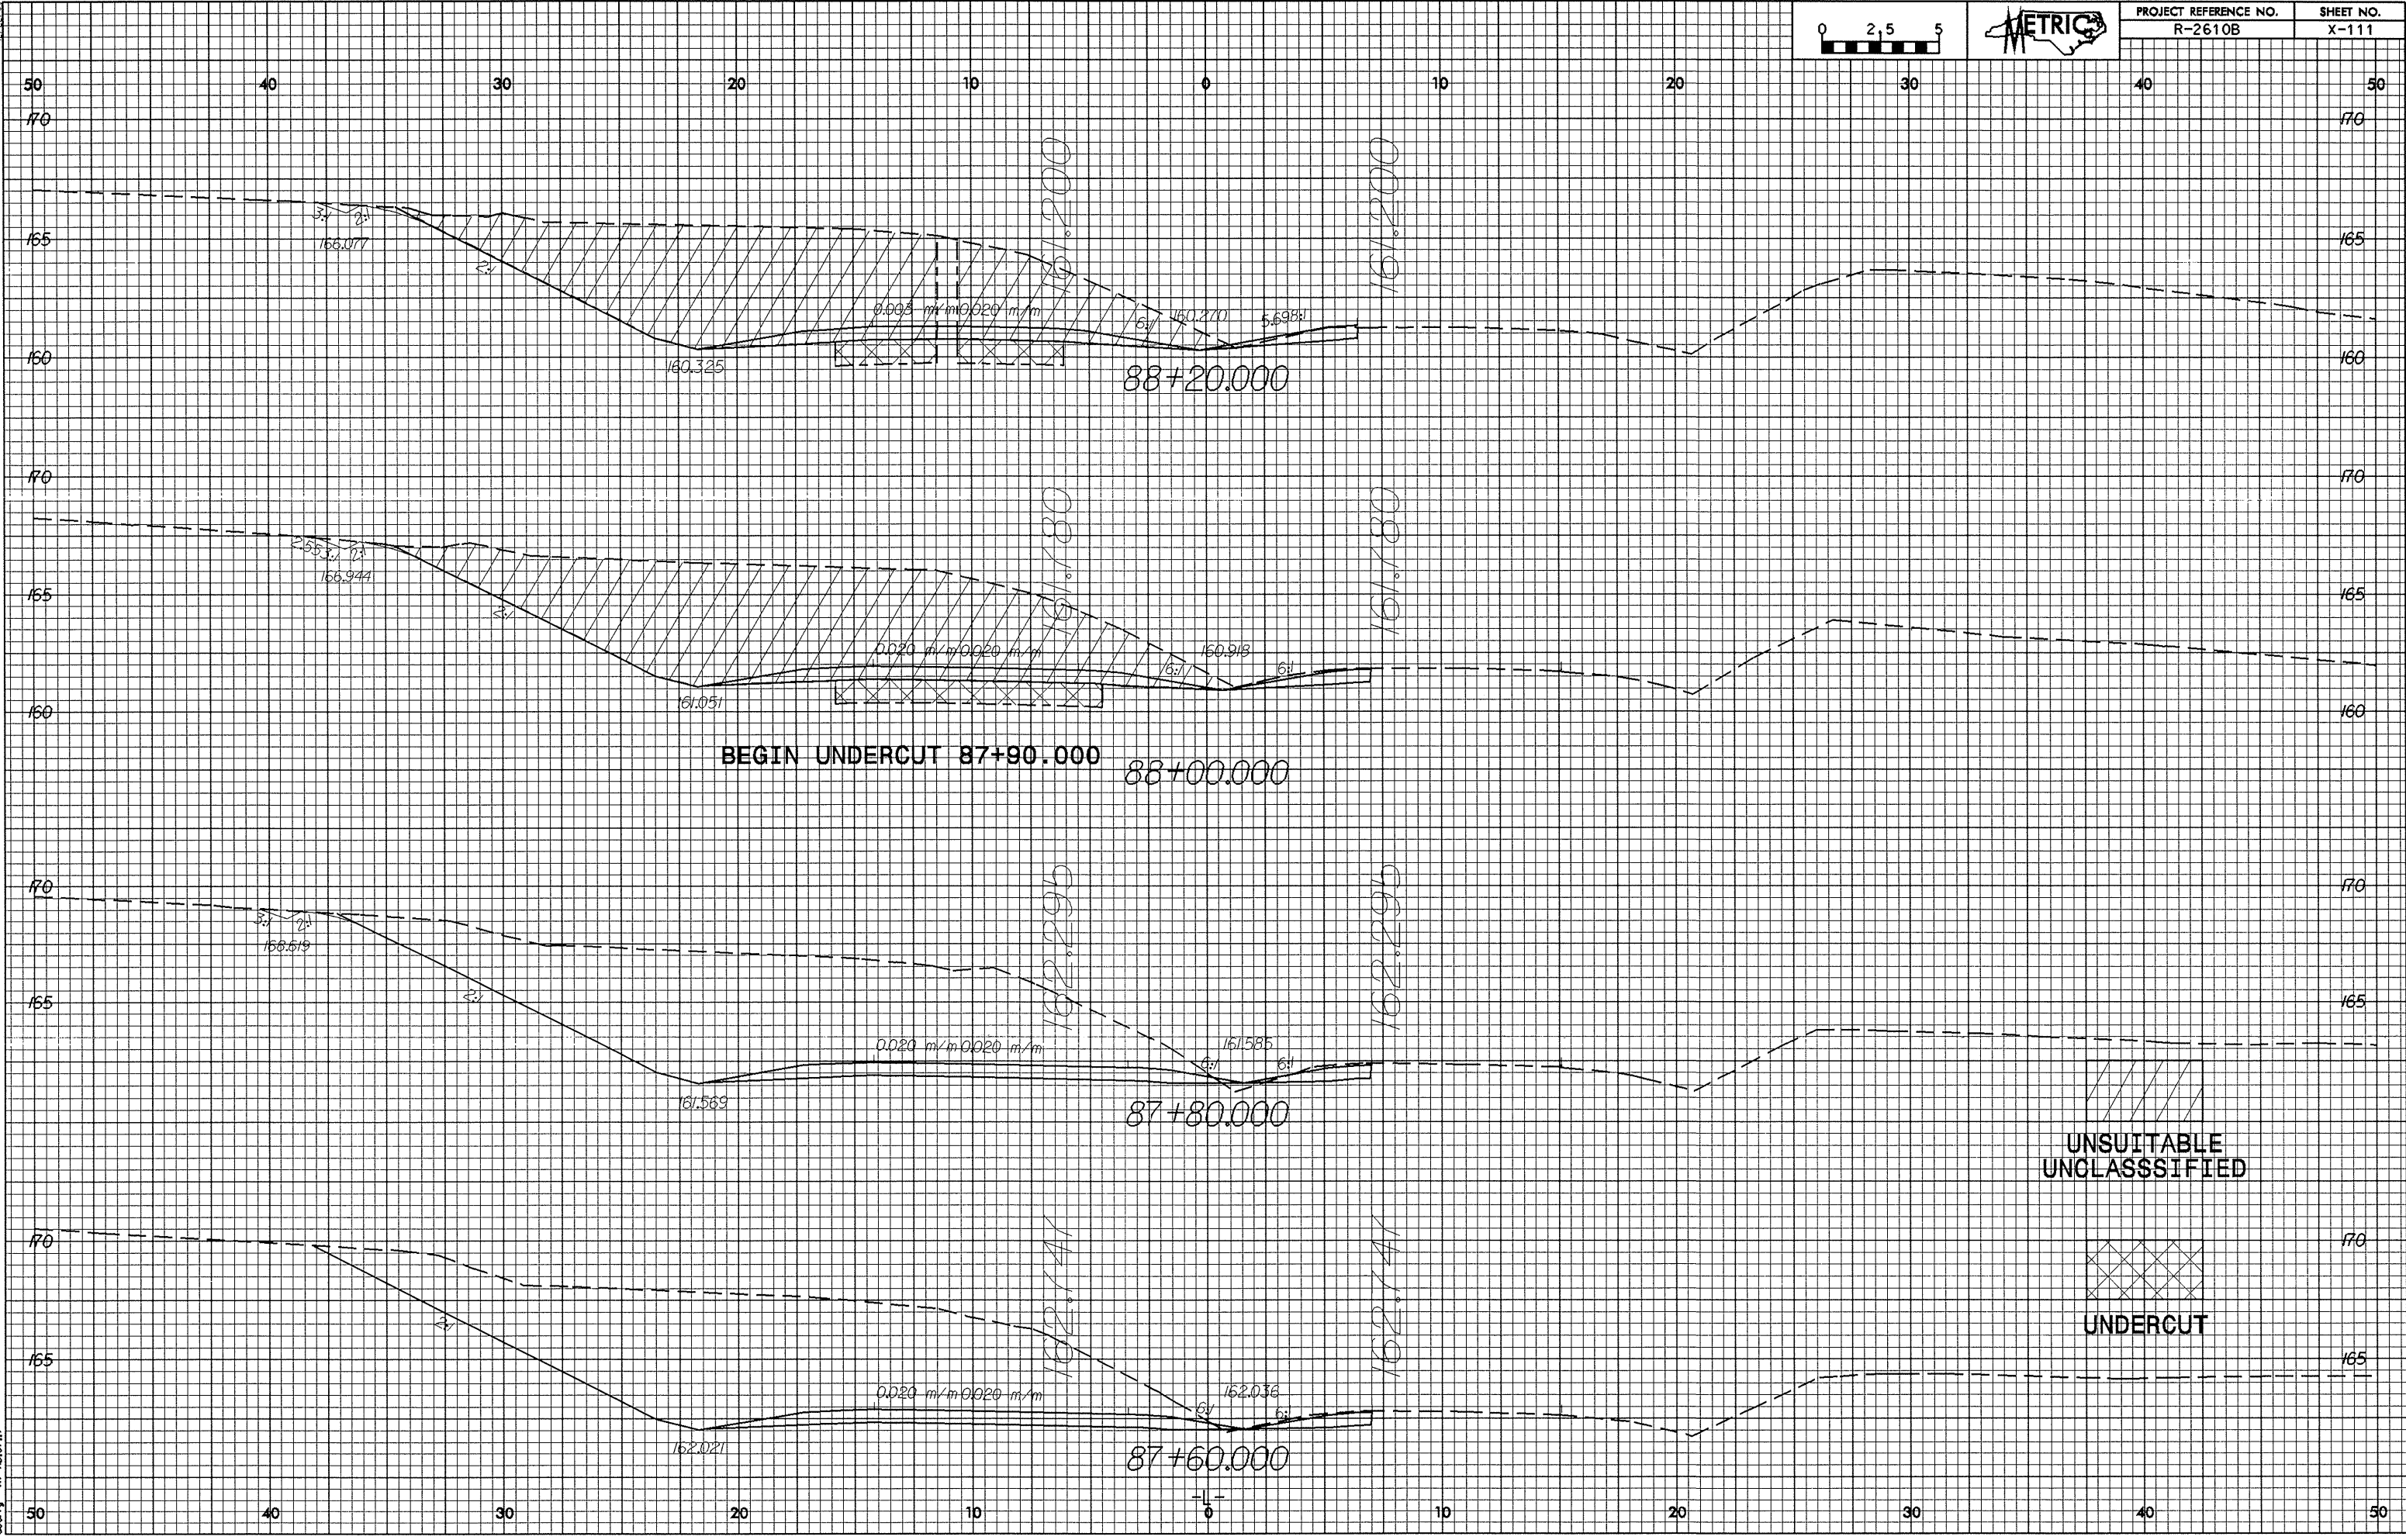

BEGIN UNDERCUT 87+90.000

UNSUITABLE UNCLASSIFIED

UNDERCUT

83 NOV 2003 15:34
 R018717