



2/22/99

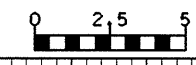

PROJECT REFERENCE NO. R-2610B	SHEET NO. X-110
----------------------------------	--------------------

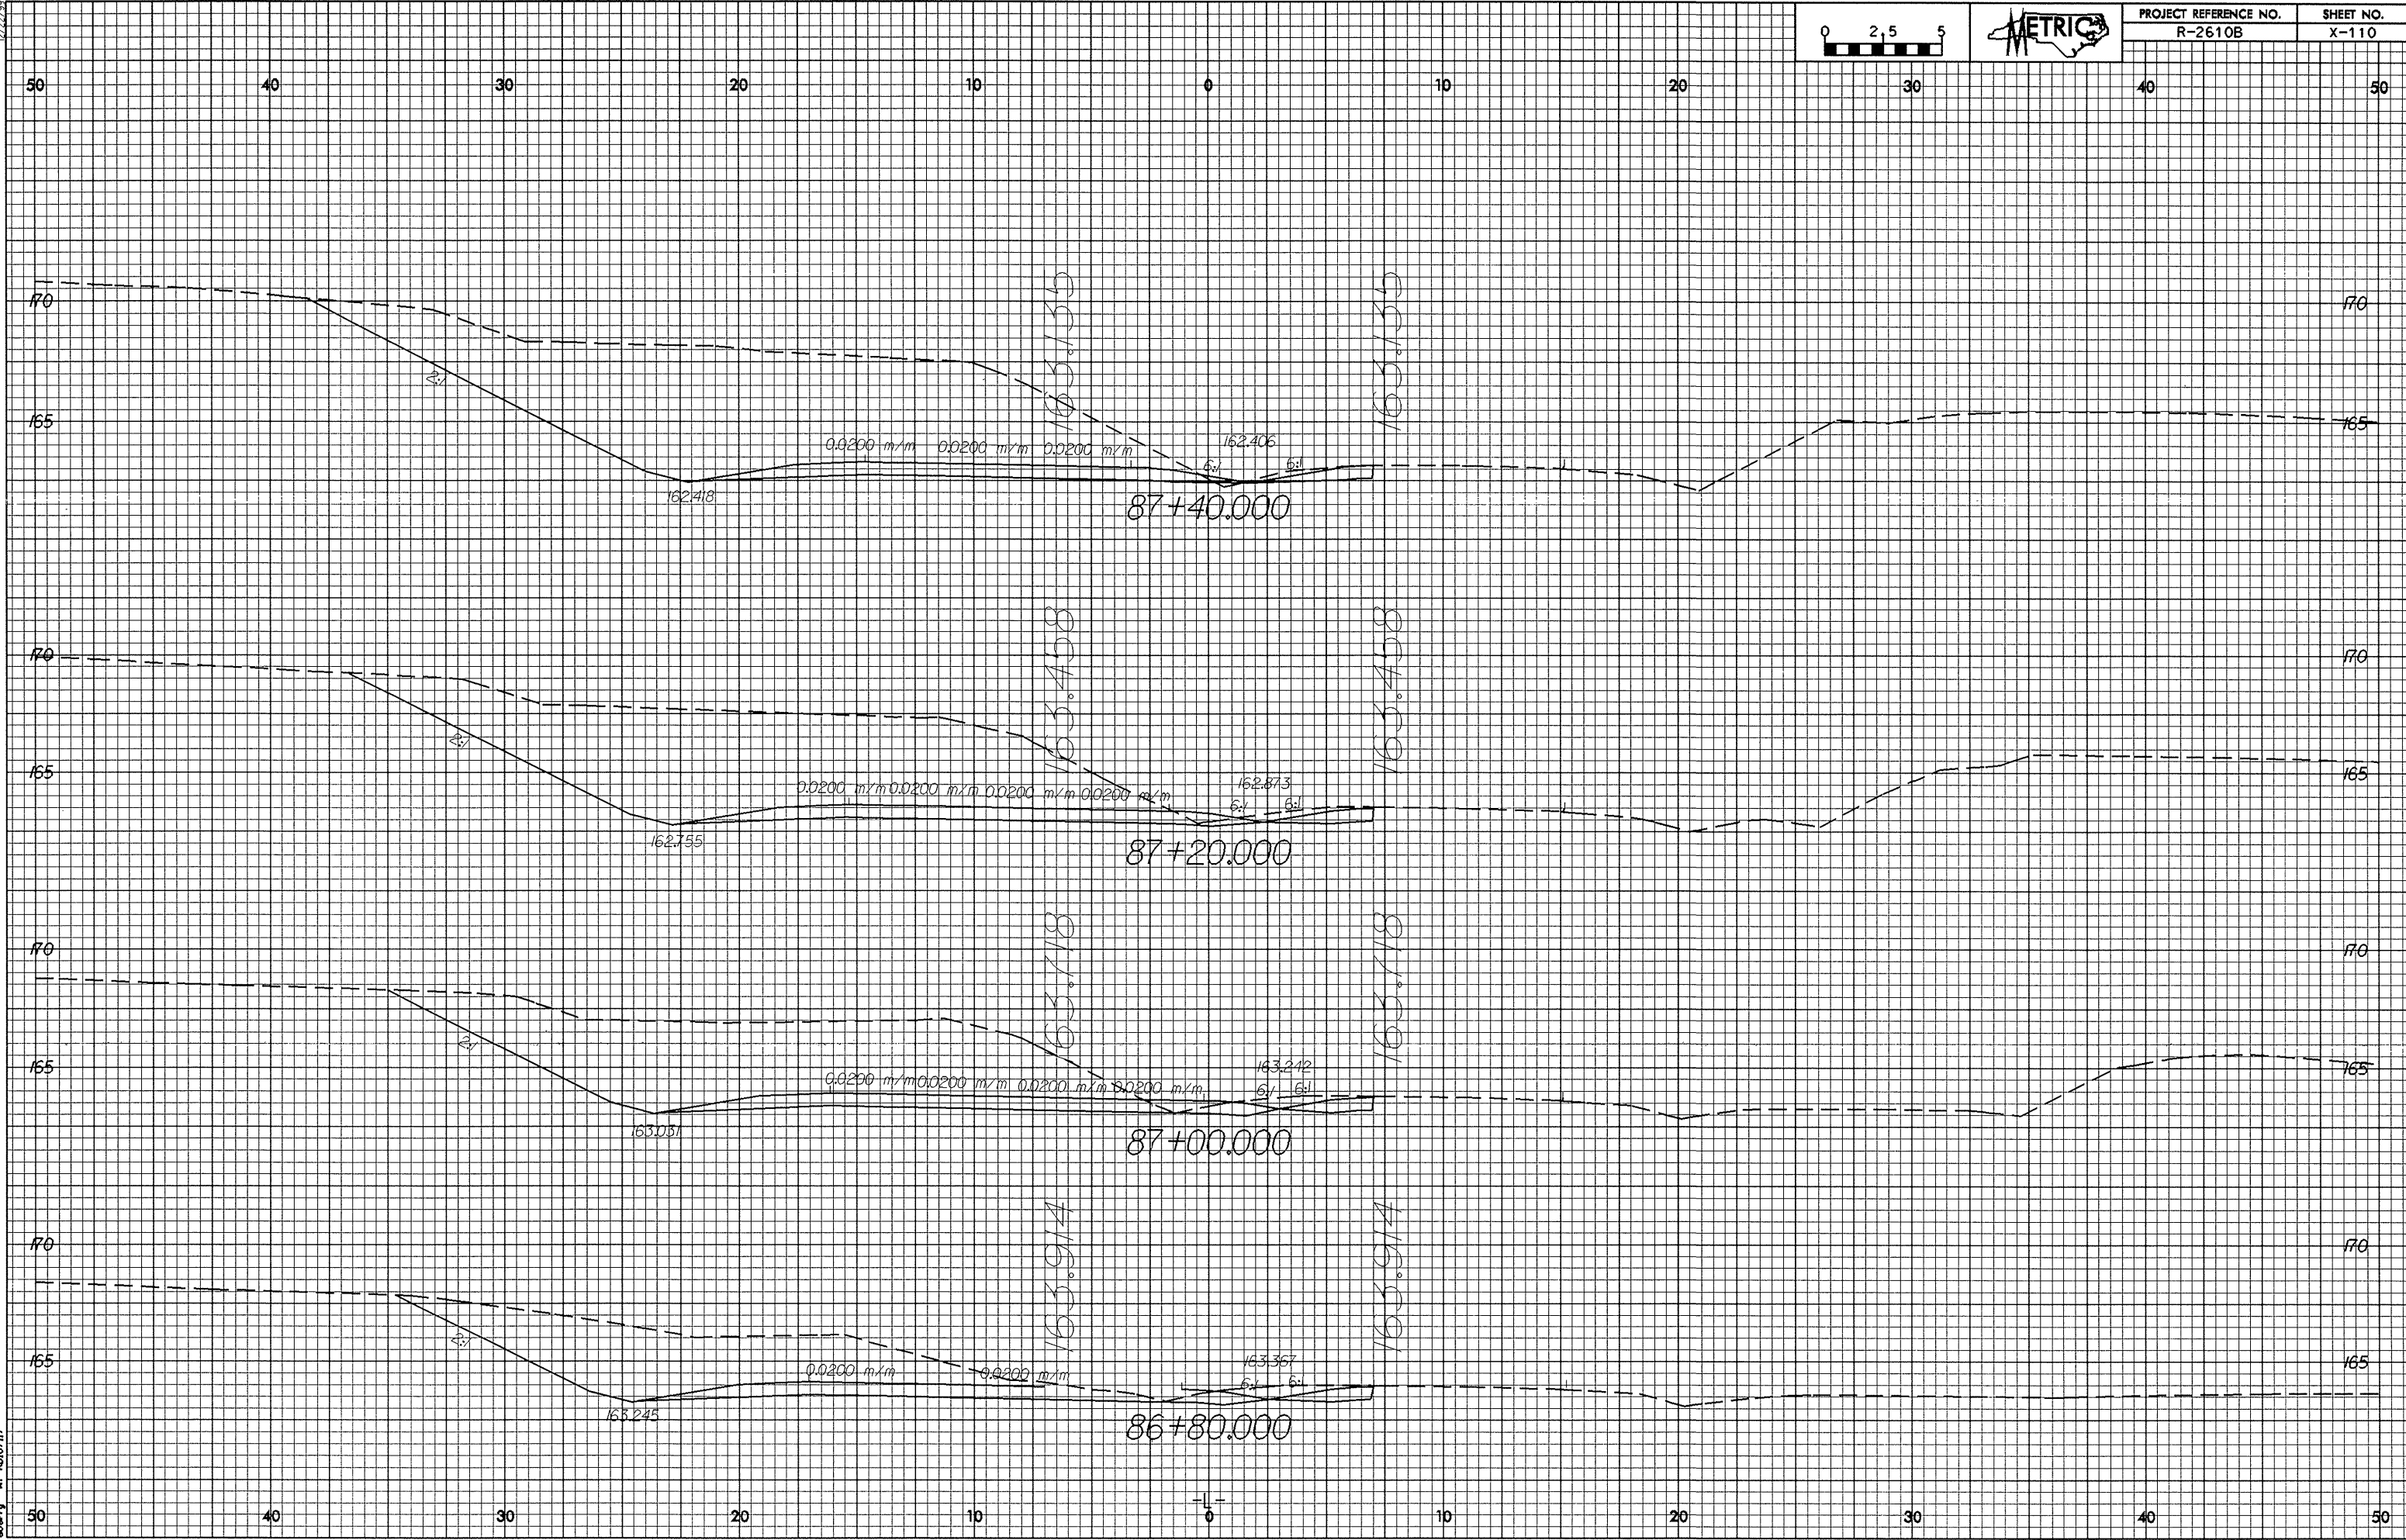

88-101-2003 15:34  
Sherry R018717