



2/2/99

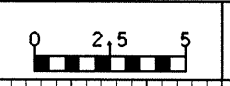

PROJECT REFERENCE NO. R-2610B	SHEET NO. X-104
----------------------------------	--------------------

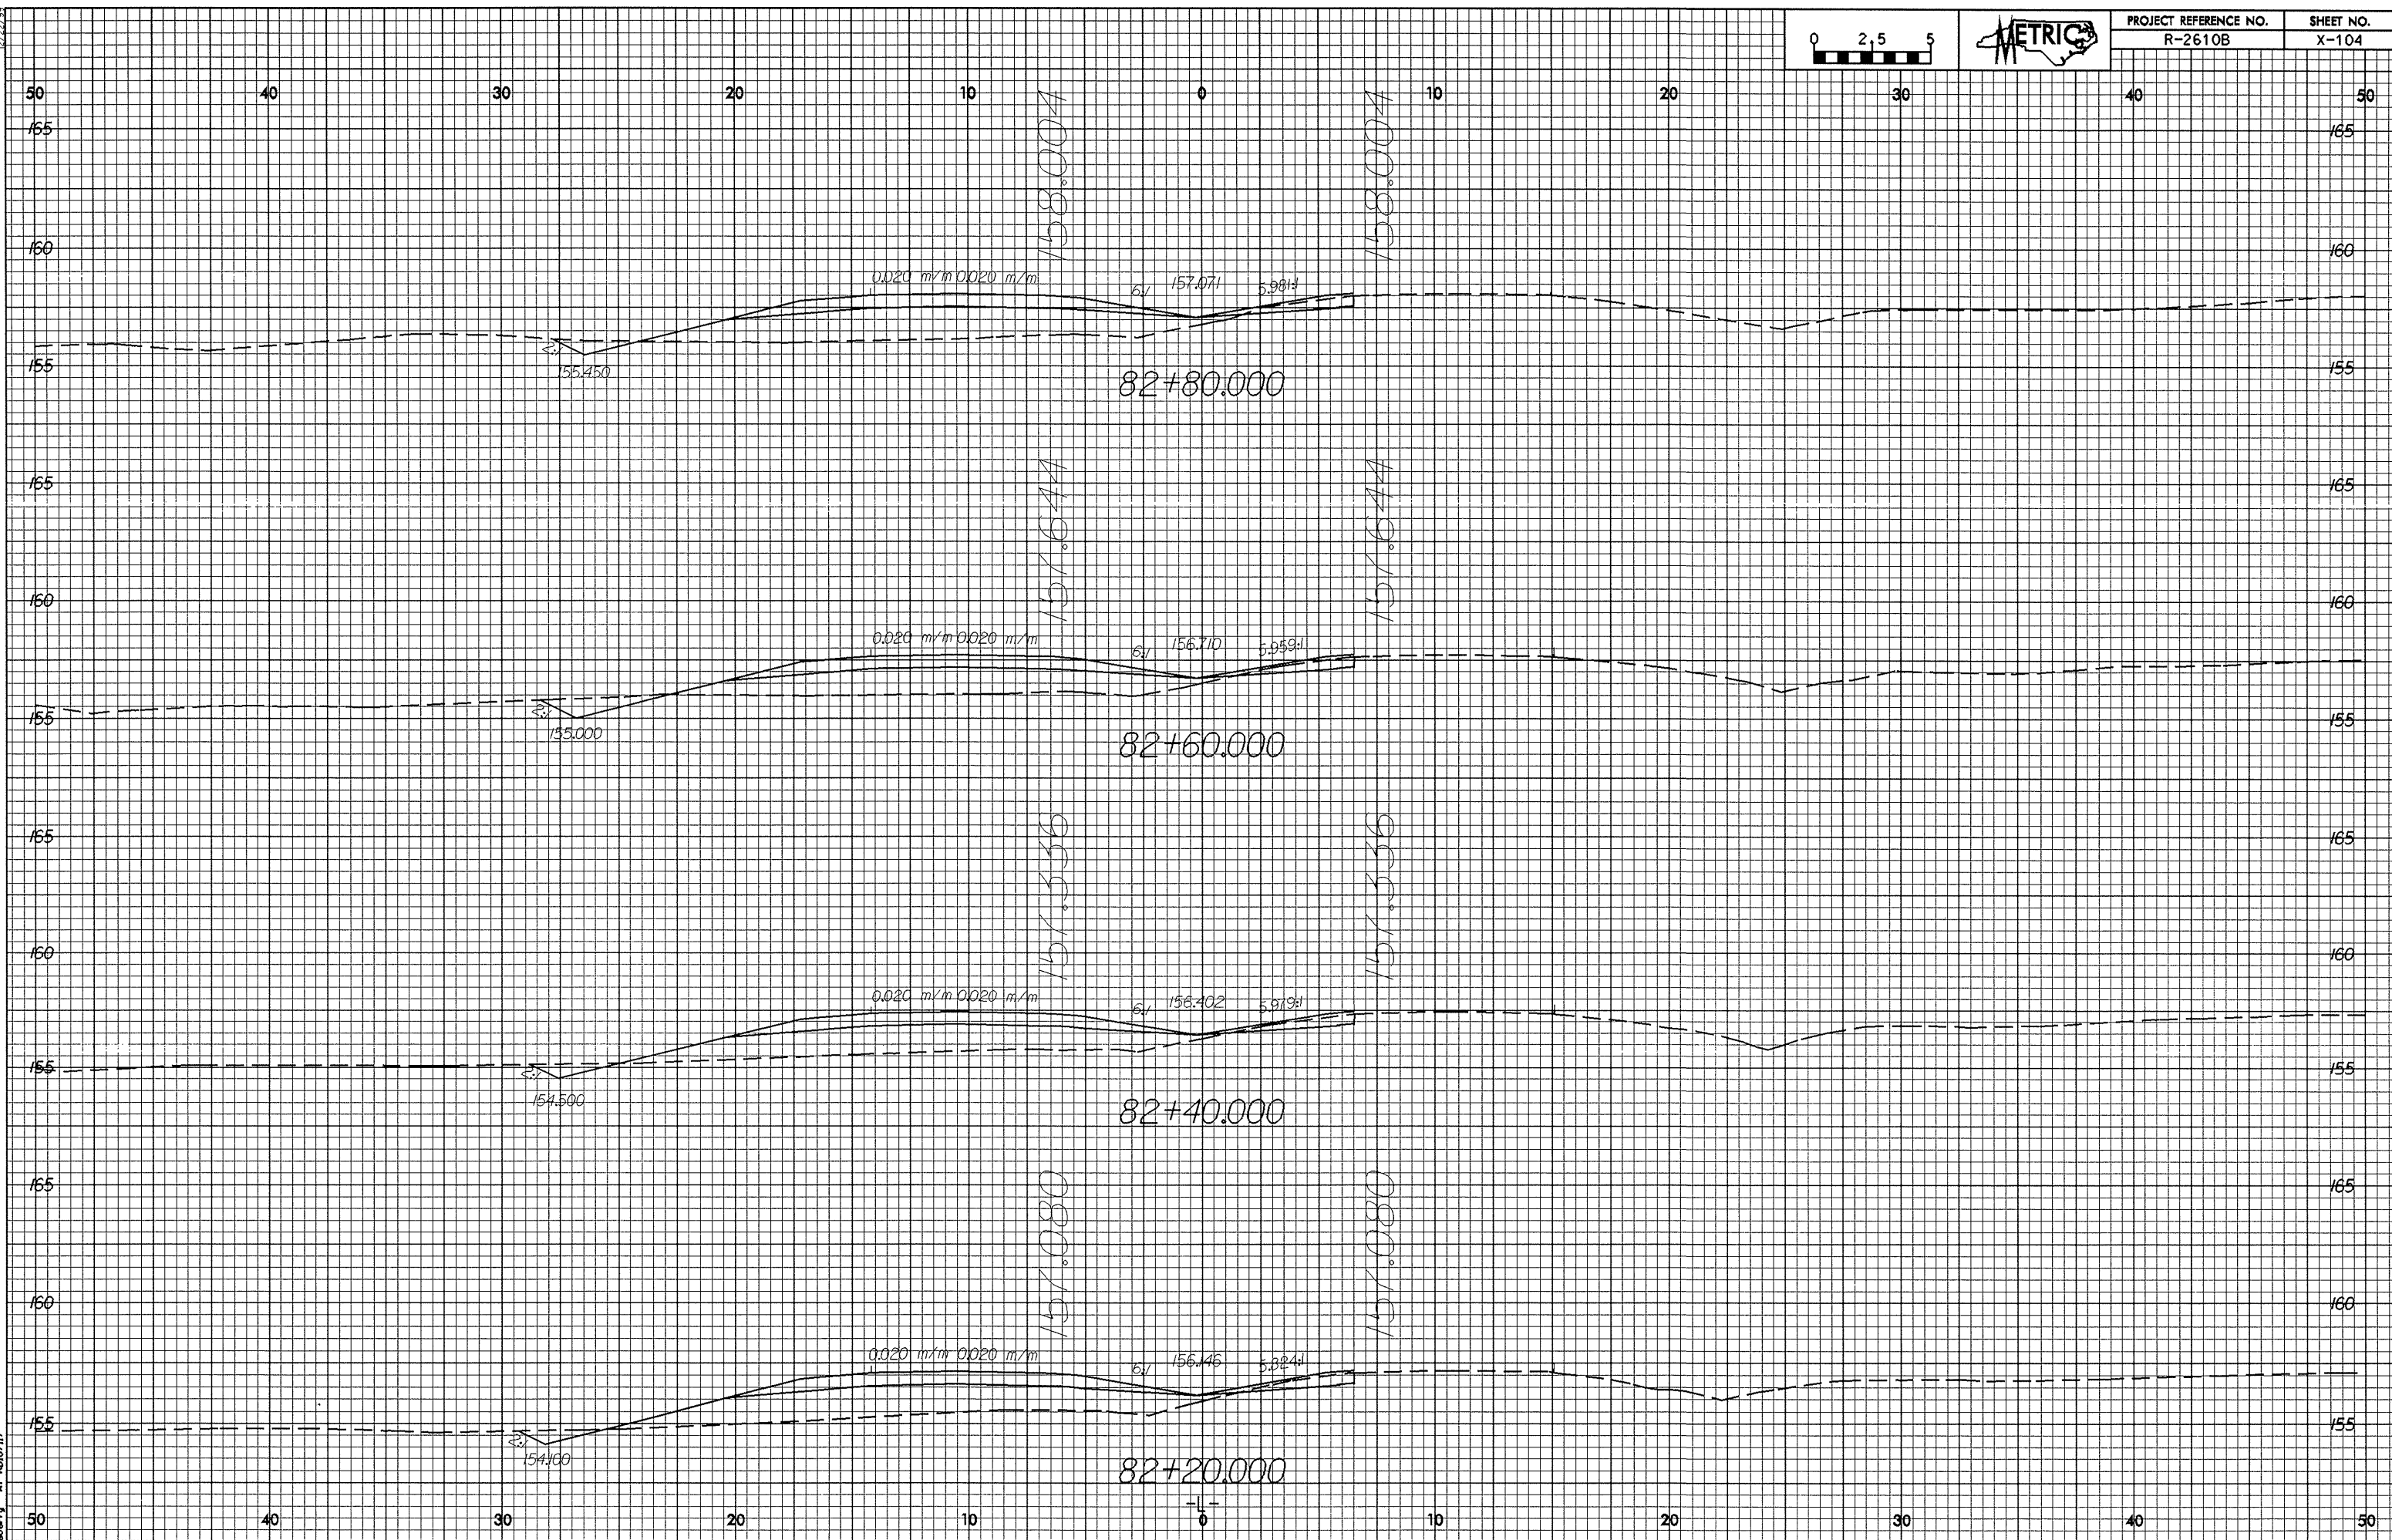

8-NOV-2003 15:32
 26-0000
 RD187117