



12/22/99

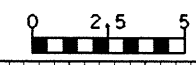

PROJECT REFERENCE NO. R-2610B	SHEET NO. X-103
----------------------------------	--------------------

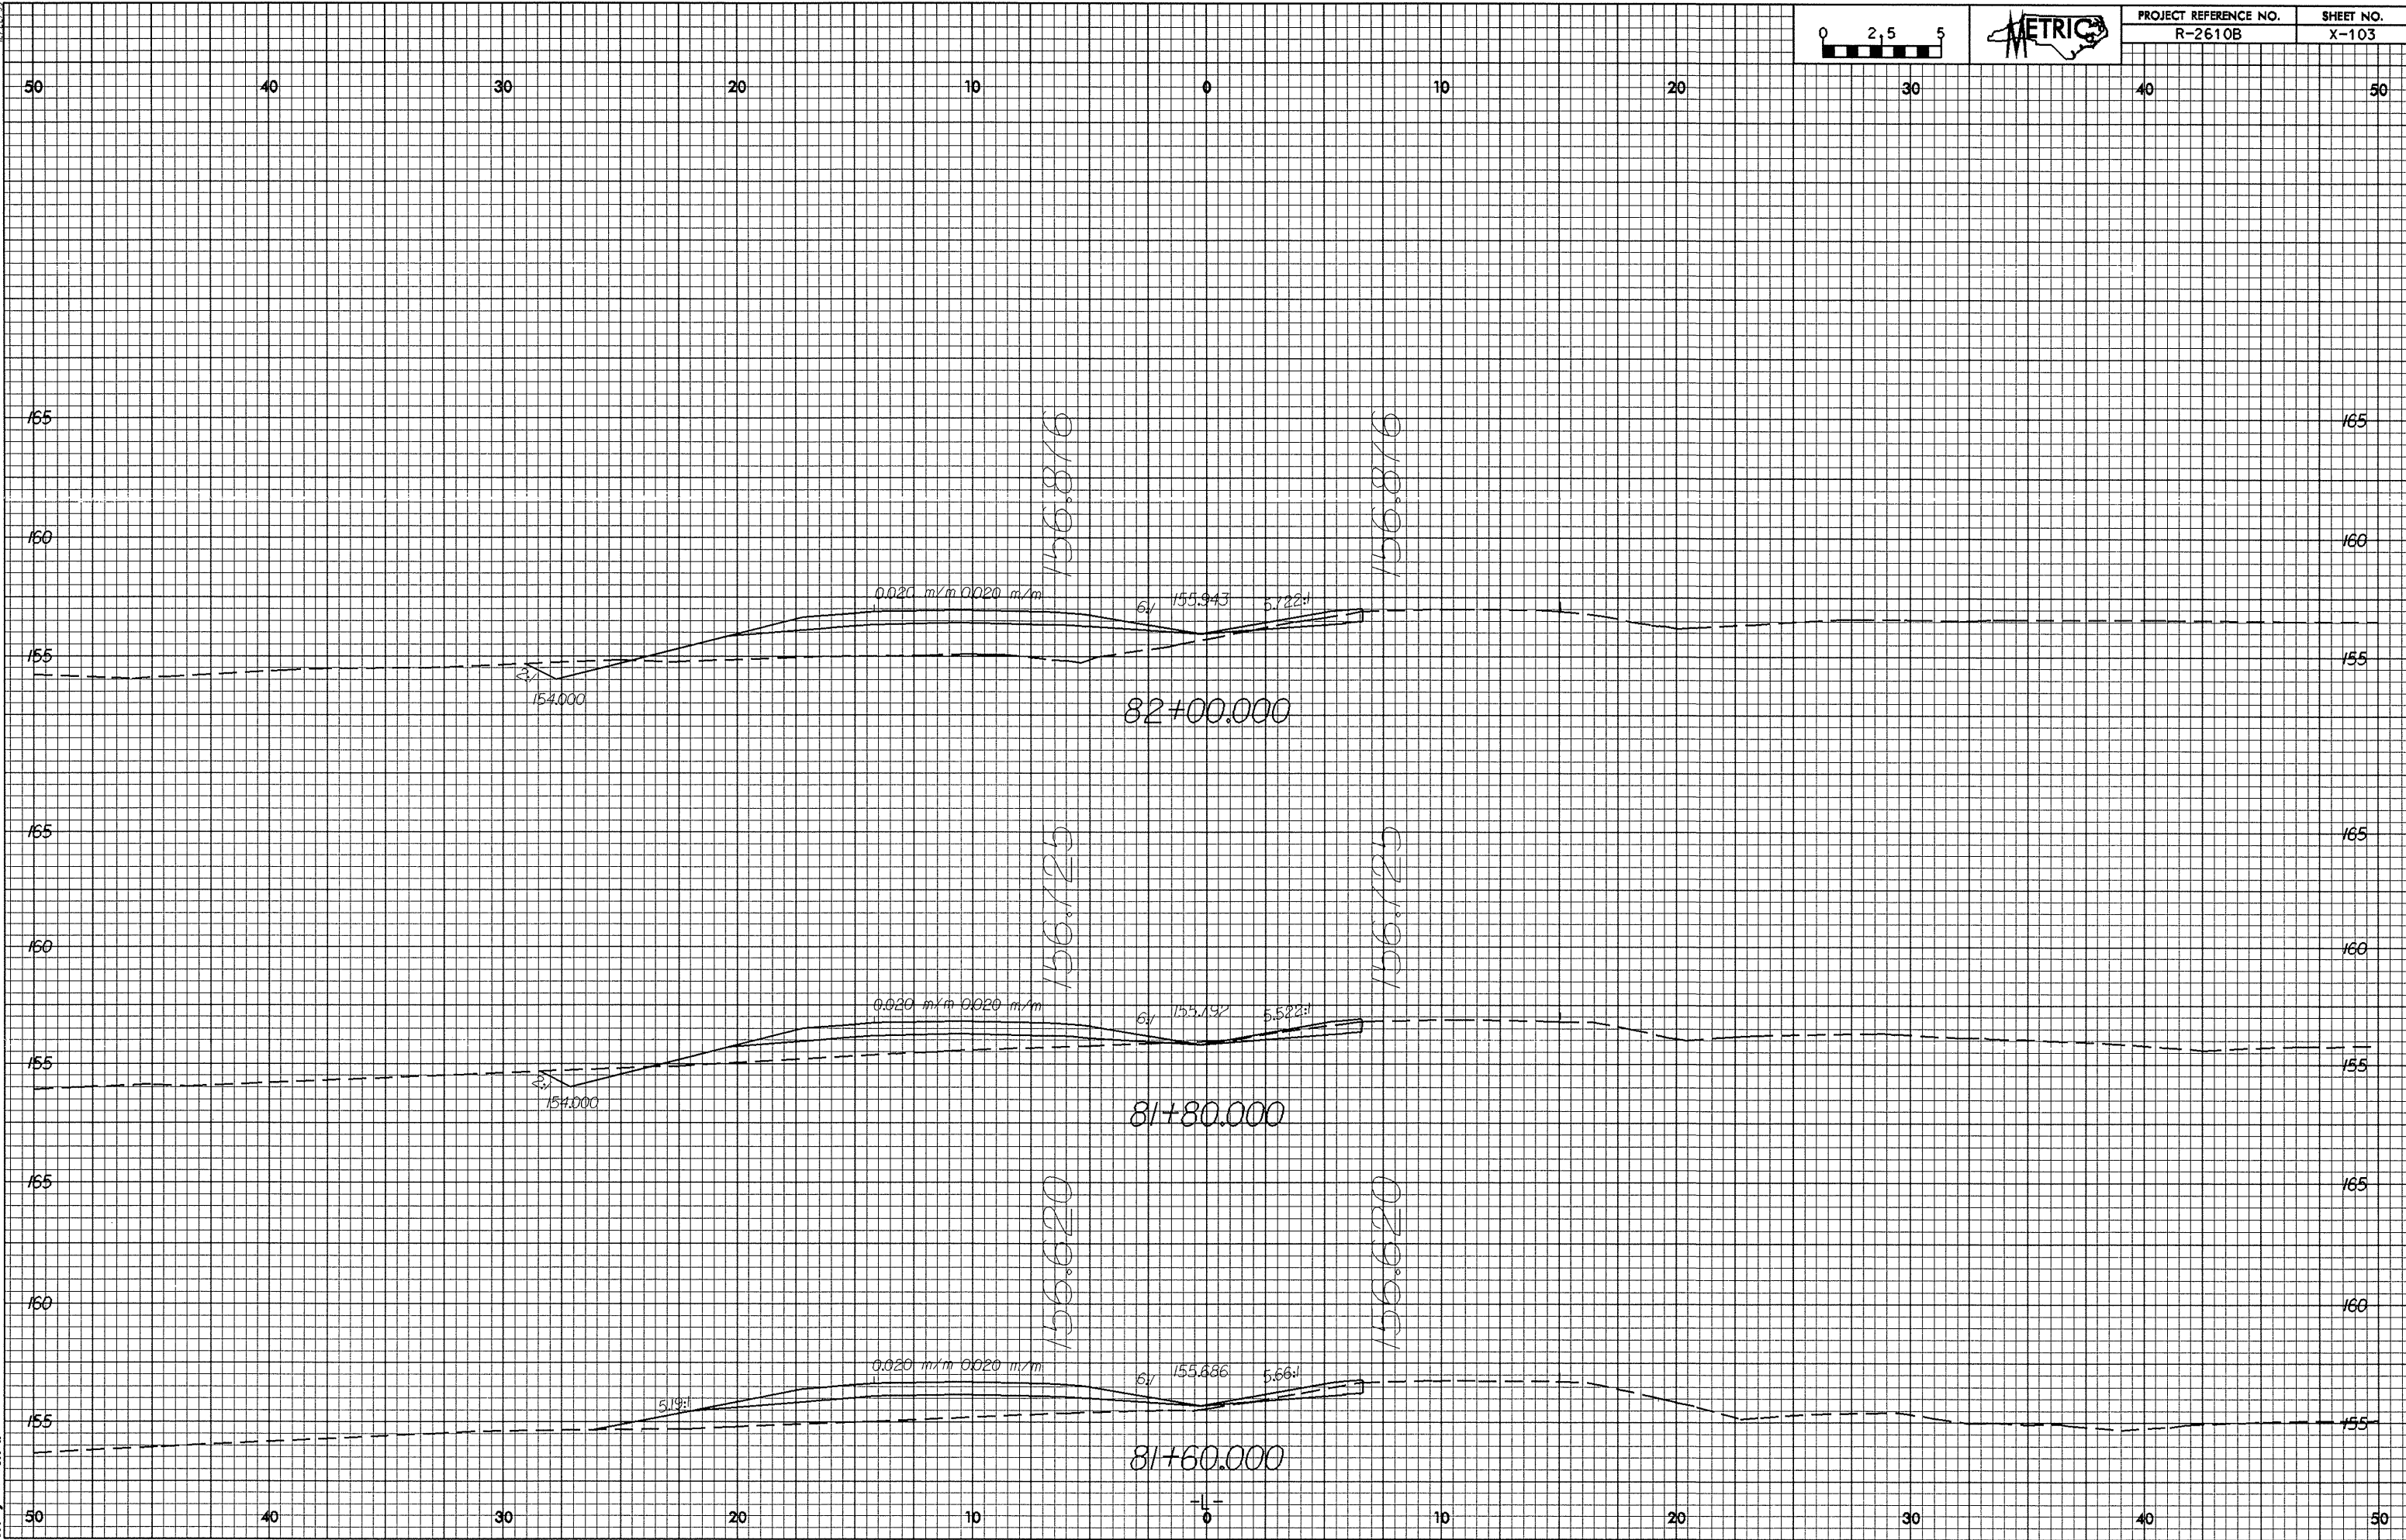

8/10/2009 15:32
RD08717