
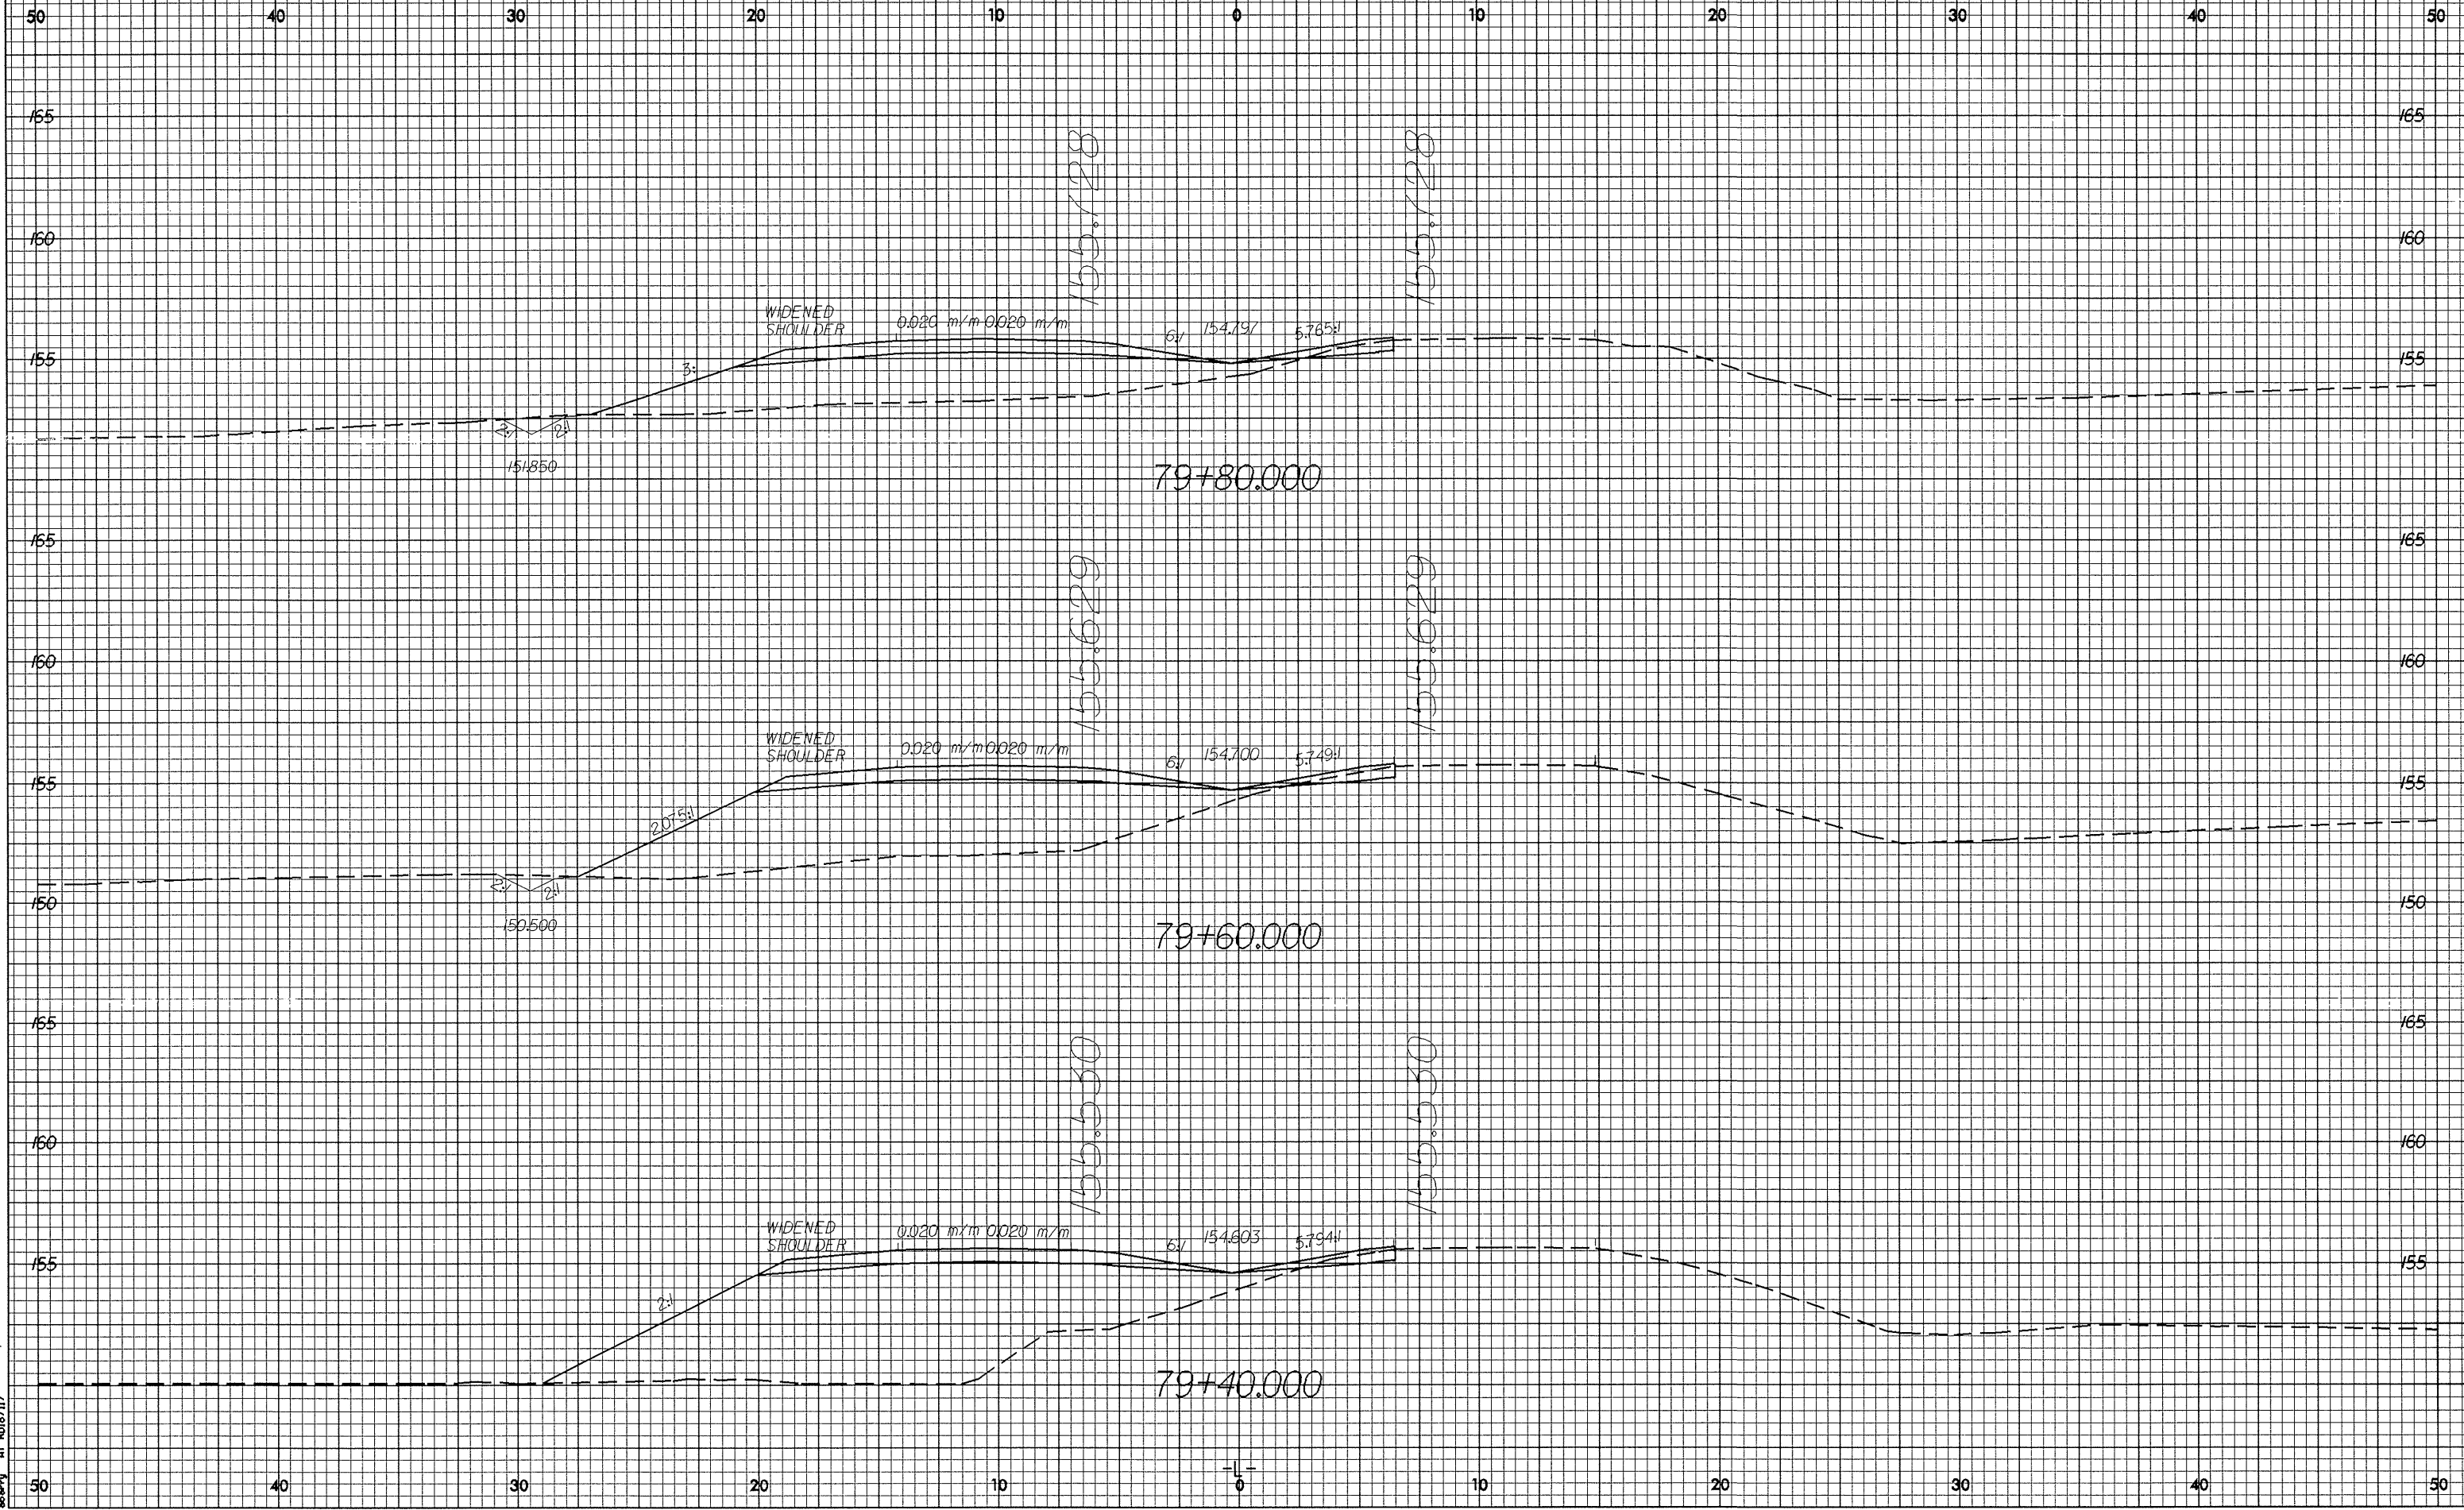


12/22/03

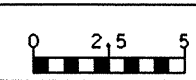

83-NOV-2003 15:23
4-1-03
RD18717