



12/22/09
8/10/2003 15:15
sherry
R018717

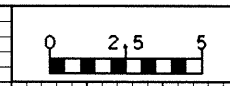

PROJECT REFERENCE NO.	SHEET NO.
R-2610B	X-71

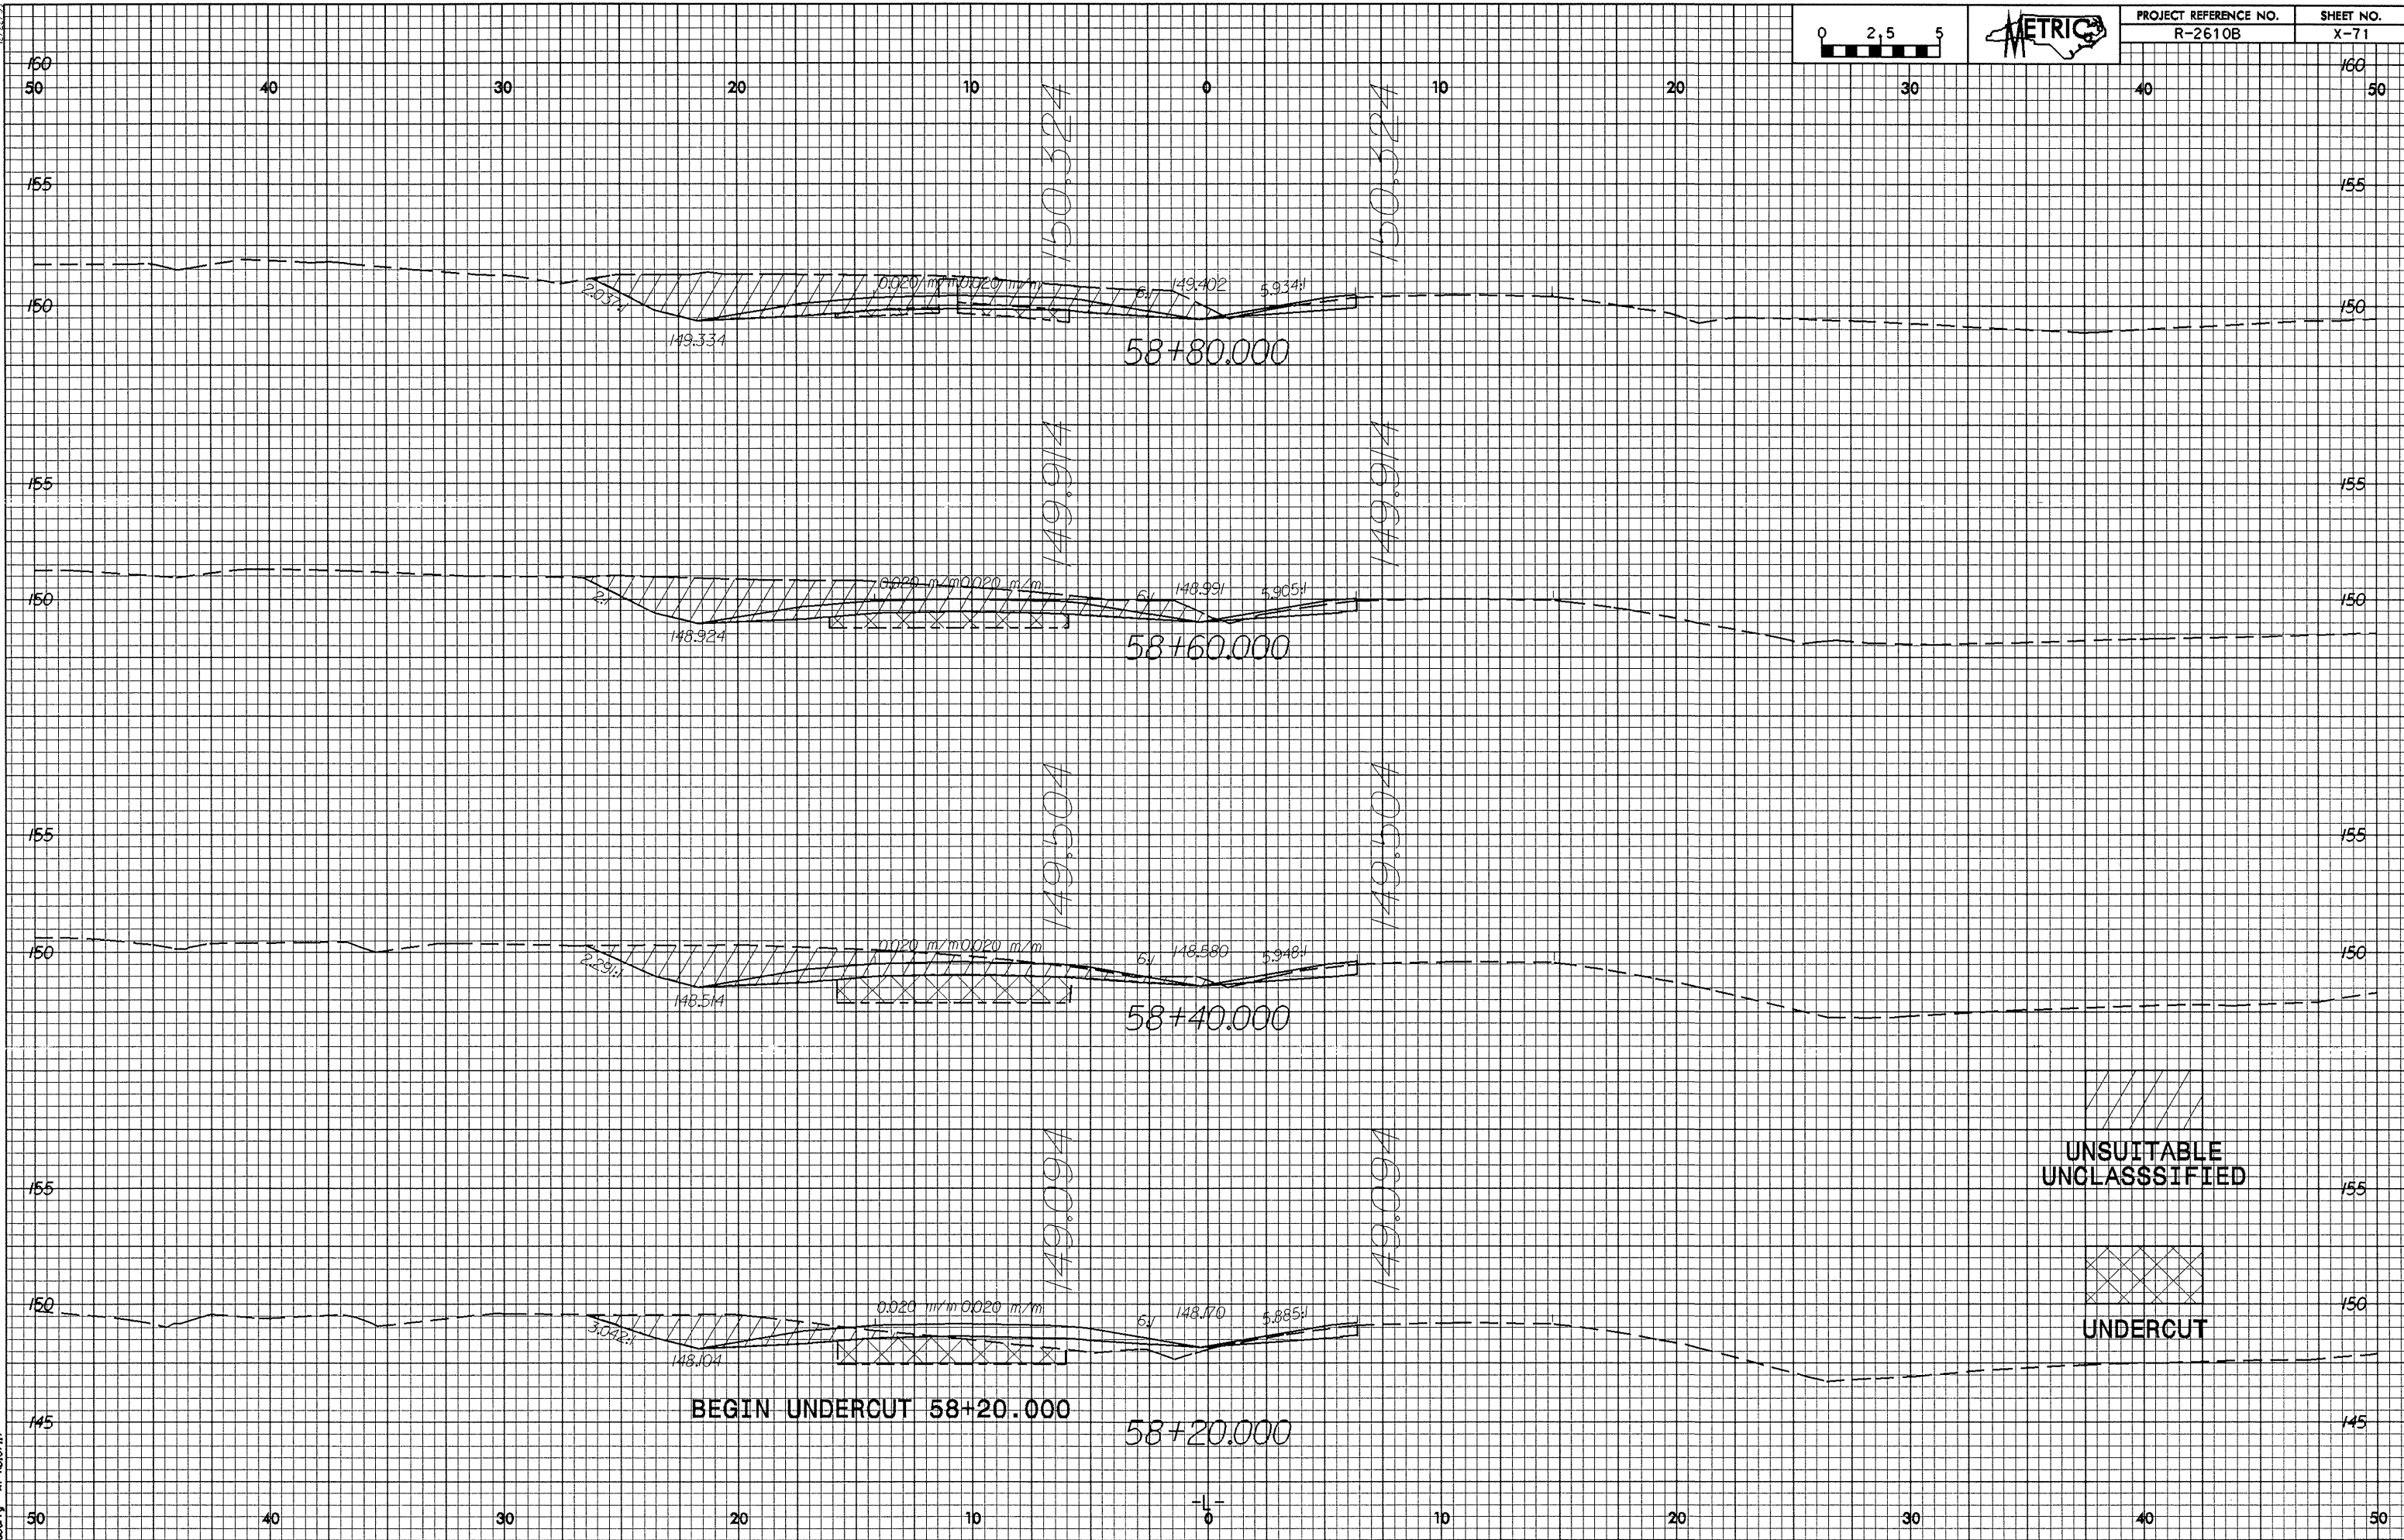

UNSUITABLE
UNCLASSIFIED

UNDERCUT

BEGIN UNDERCUT 58+20.000
58+20.000