



12/22/09

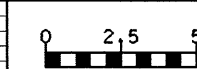

PROJECT REFERENCE NO. R-2610B SHEET NO. X-68

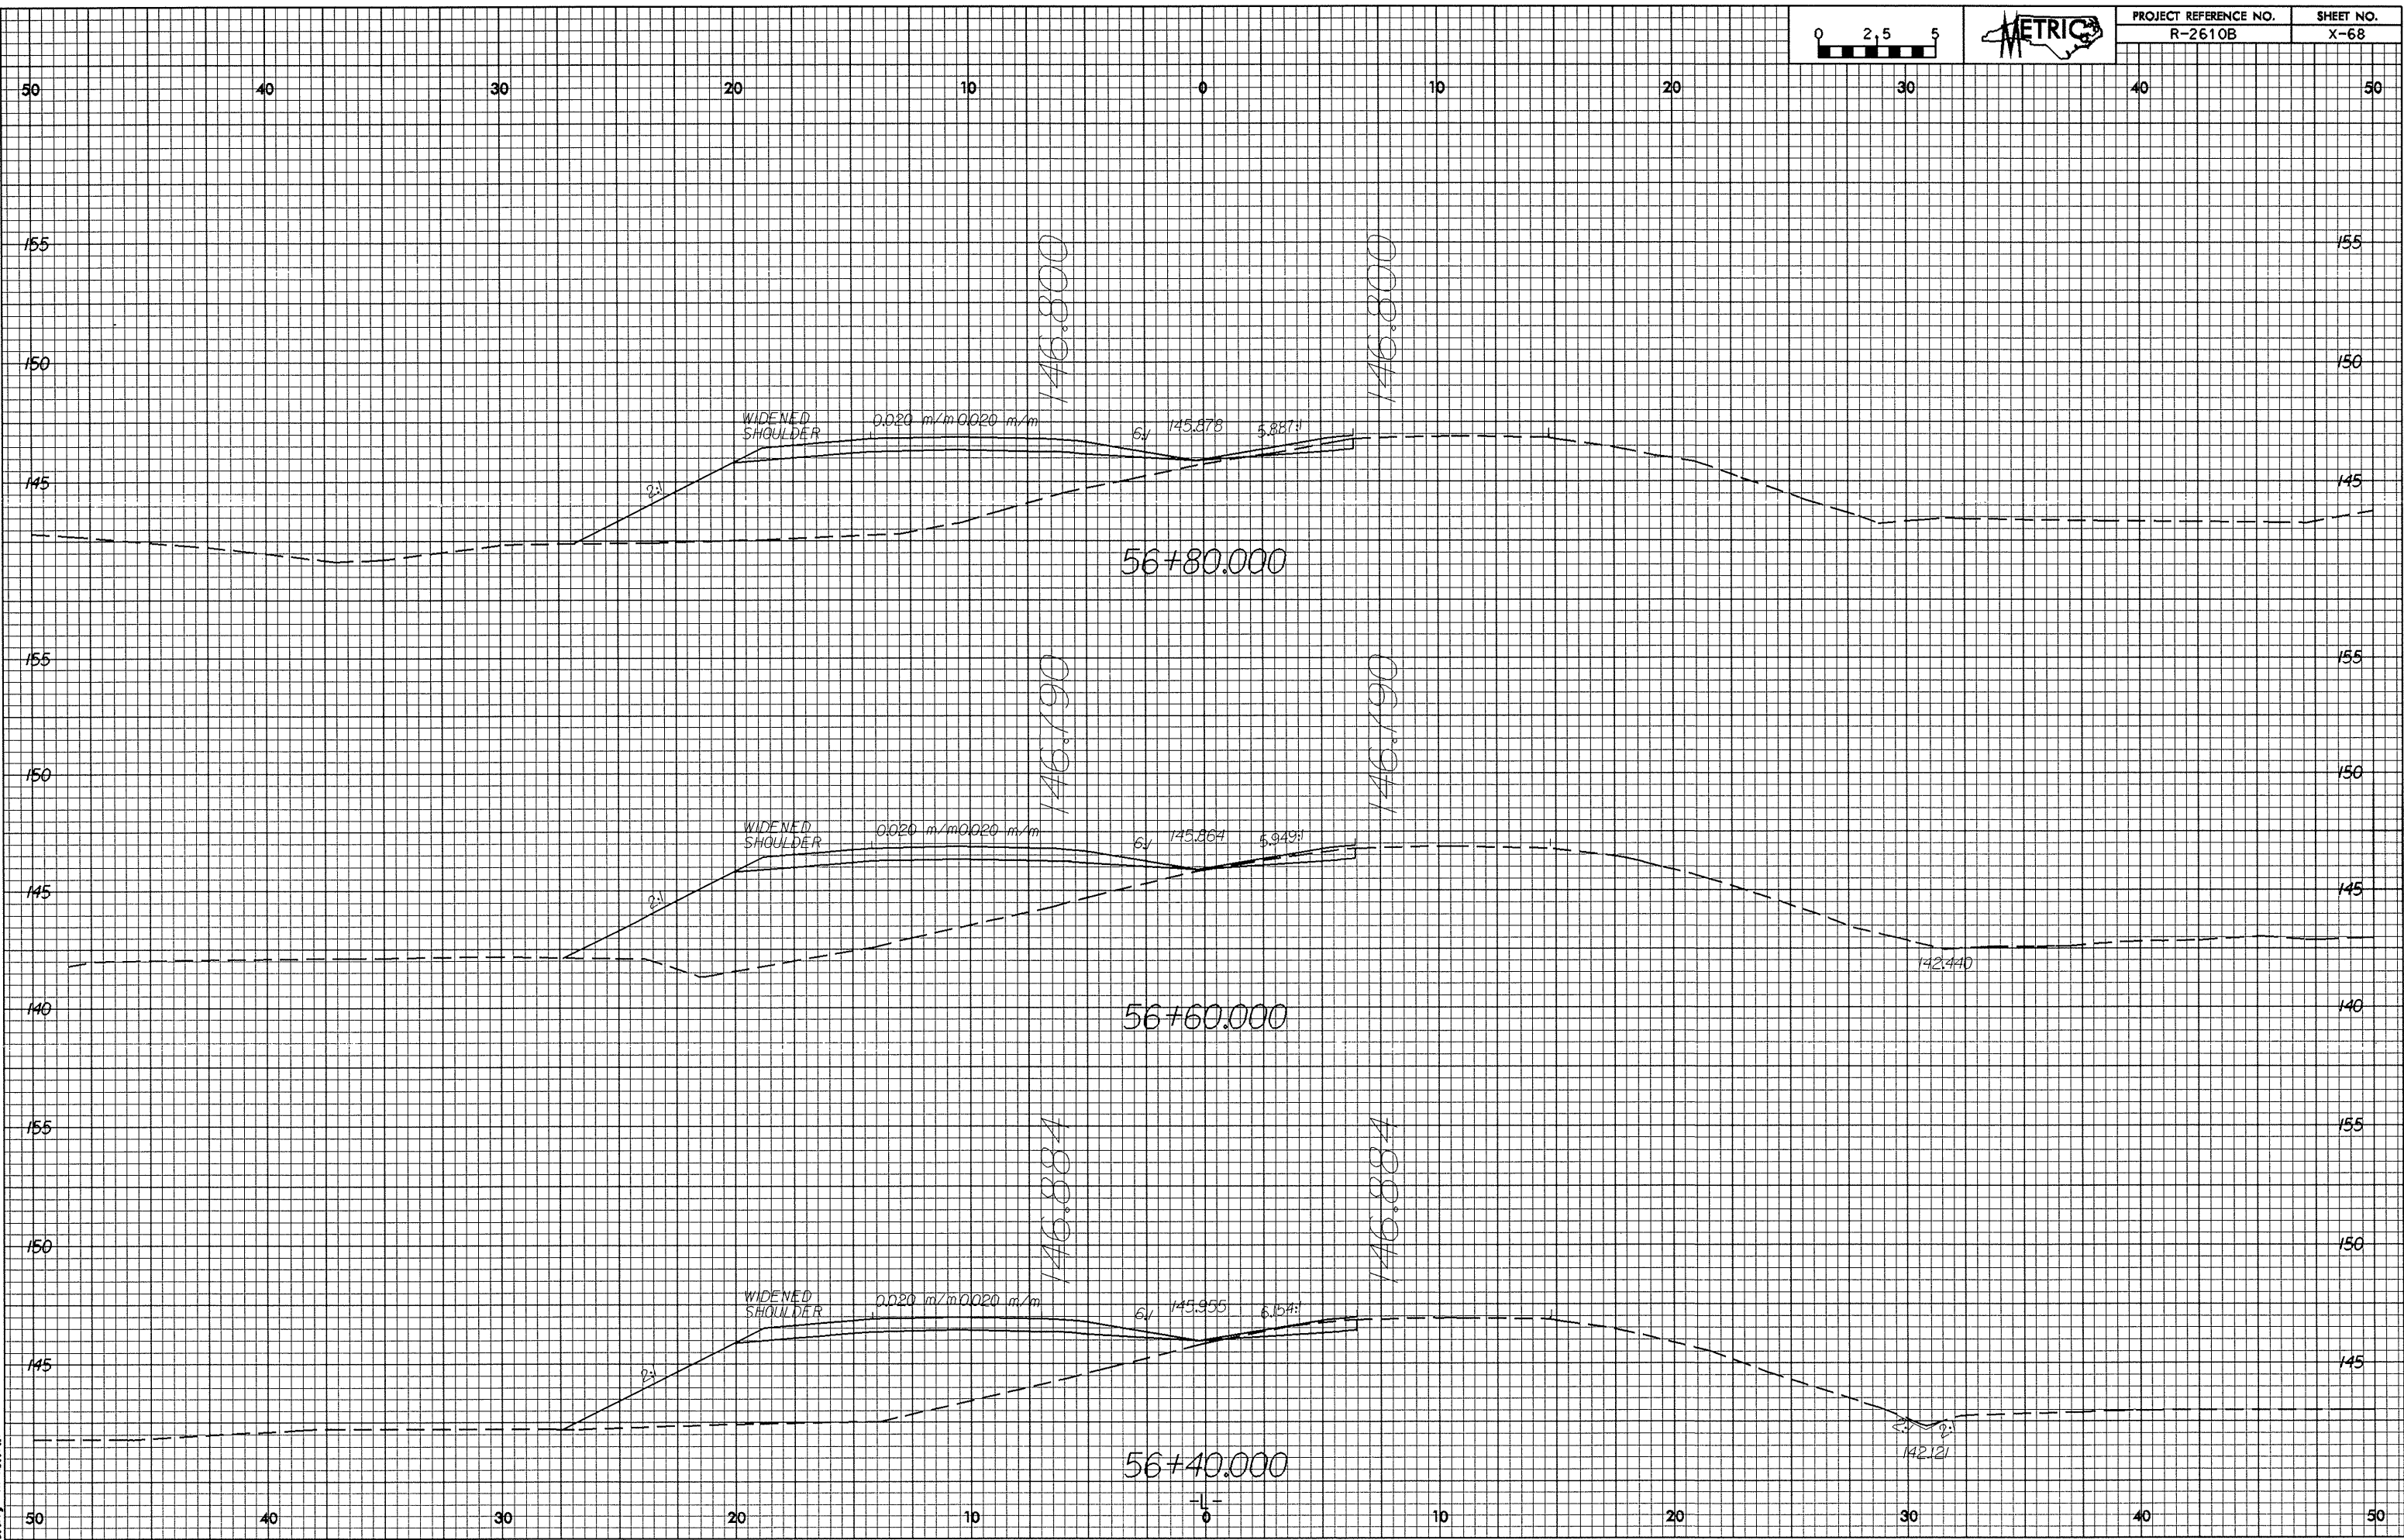

8/10/09 15:14
sherry 10/8/17