
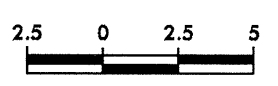


07/25/08
83-10162003 1547
Berry 31780 10/17/07

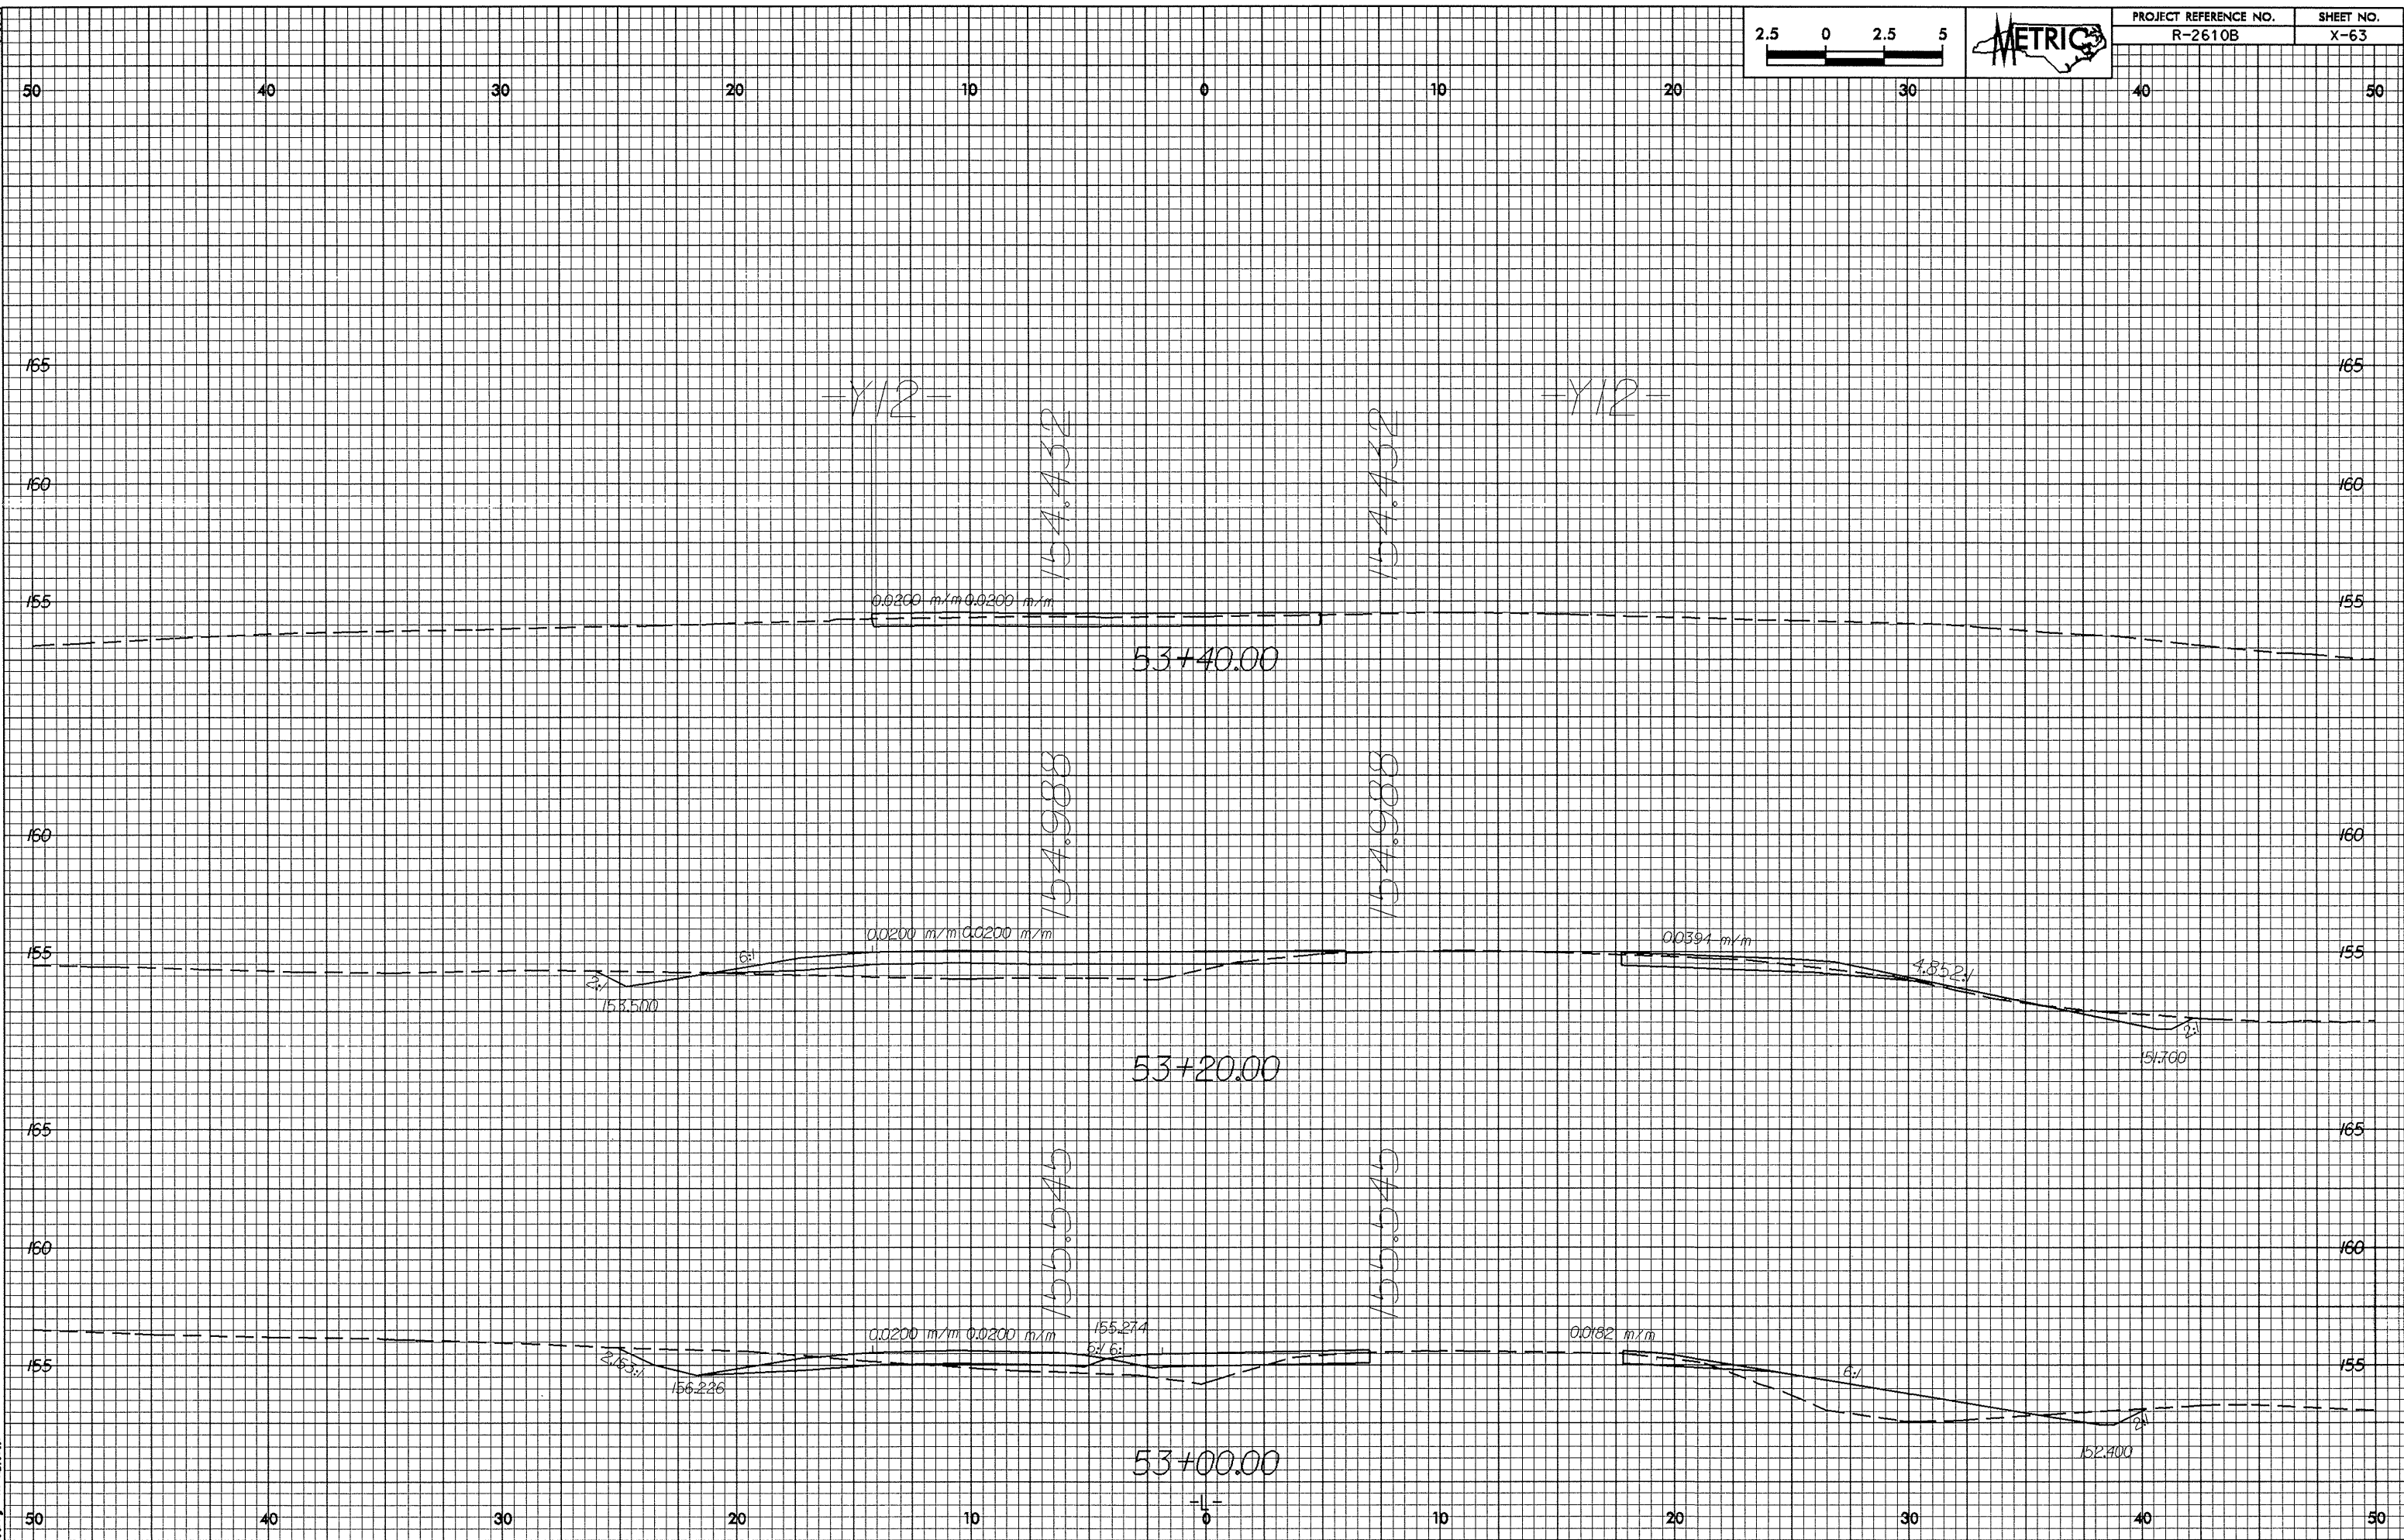

PROJECT REFERENCE NO.	SHEET NO.
R-2610B	X-63

53+40.00

53+20.00

53+00.00

-Y12-

-Y12-

154.432

154.432

154.988

154.988

155.545

155.545

0.0200 m/m 0.0200 m/m

0.0200 m/m 0.0200 m/m

0.0394 m/m

4.852%

0.0200 m/m 0.0200 m/m

0.0182 m/m

153.500

154.700

155.226

155.274

152.400

0