
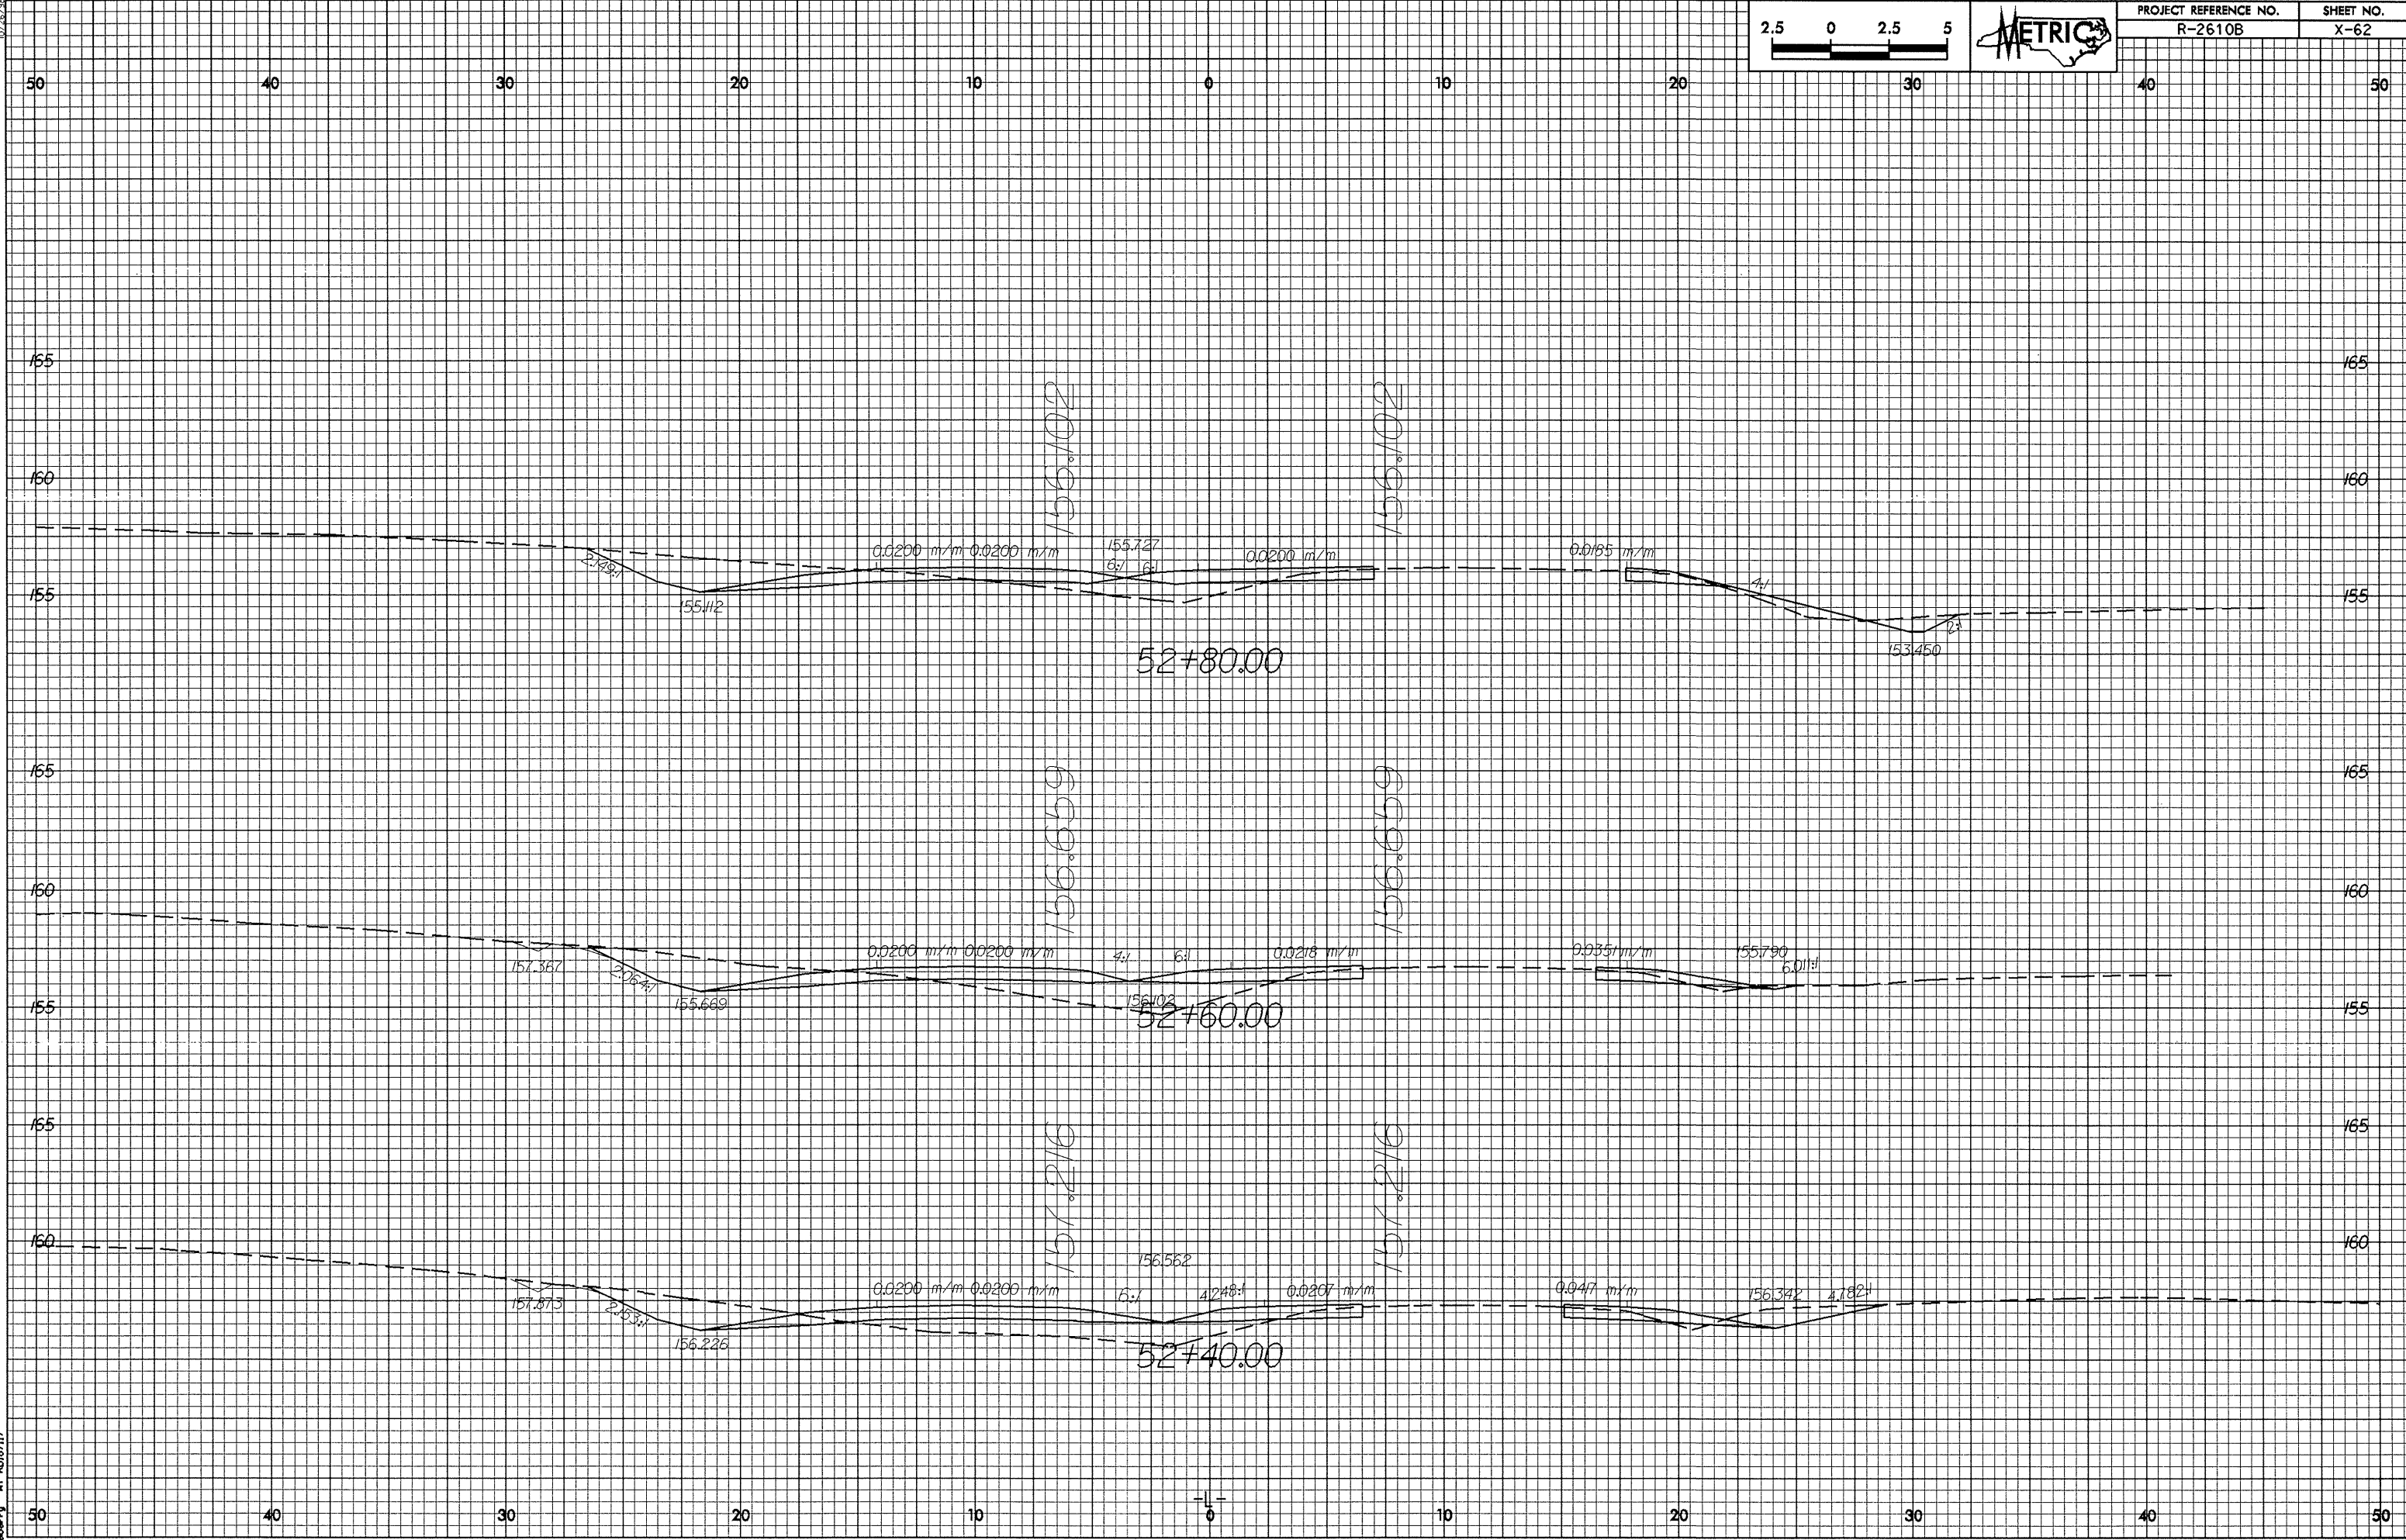


02/26/08

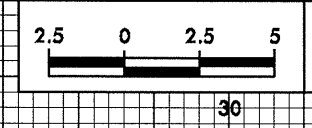

03-NOV-2003 15:42
11-18-03 11:20:55-68-01