
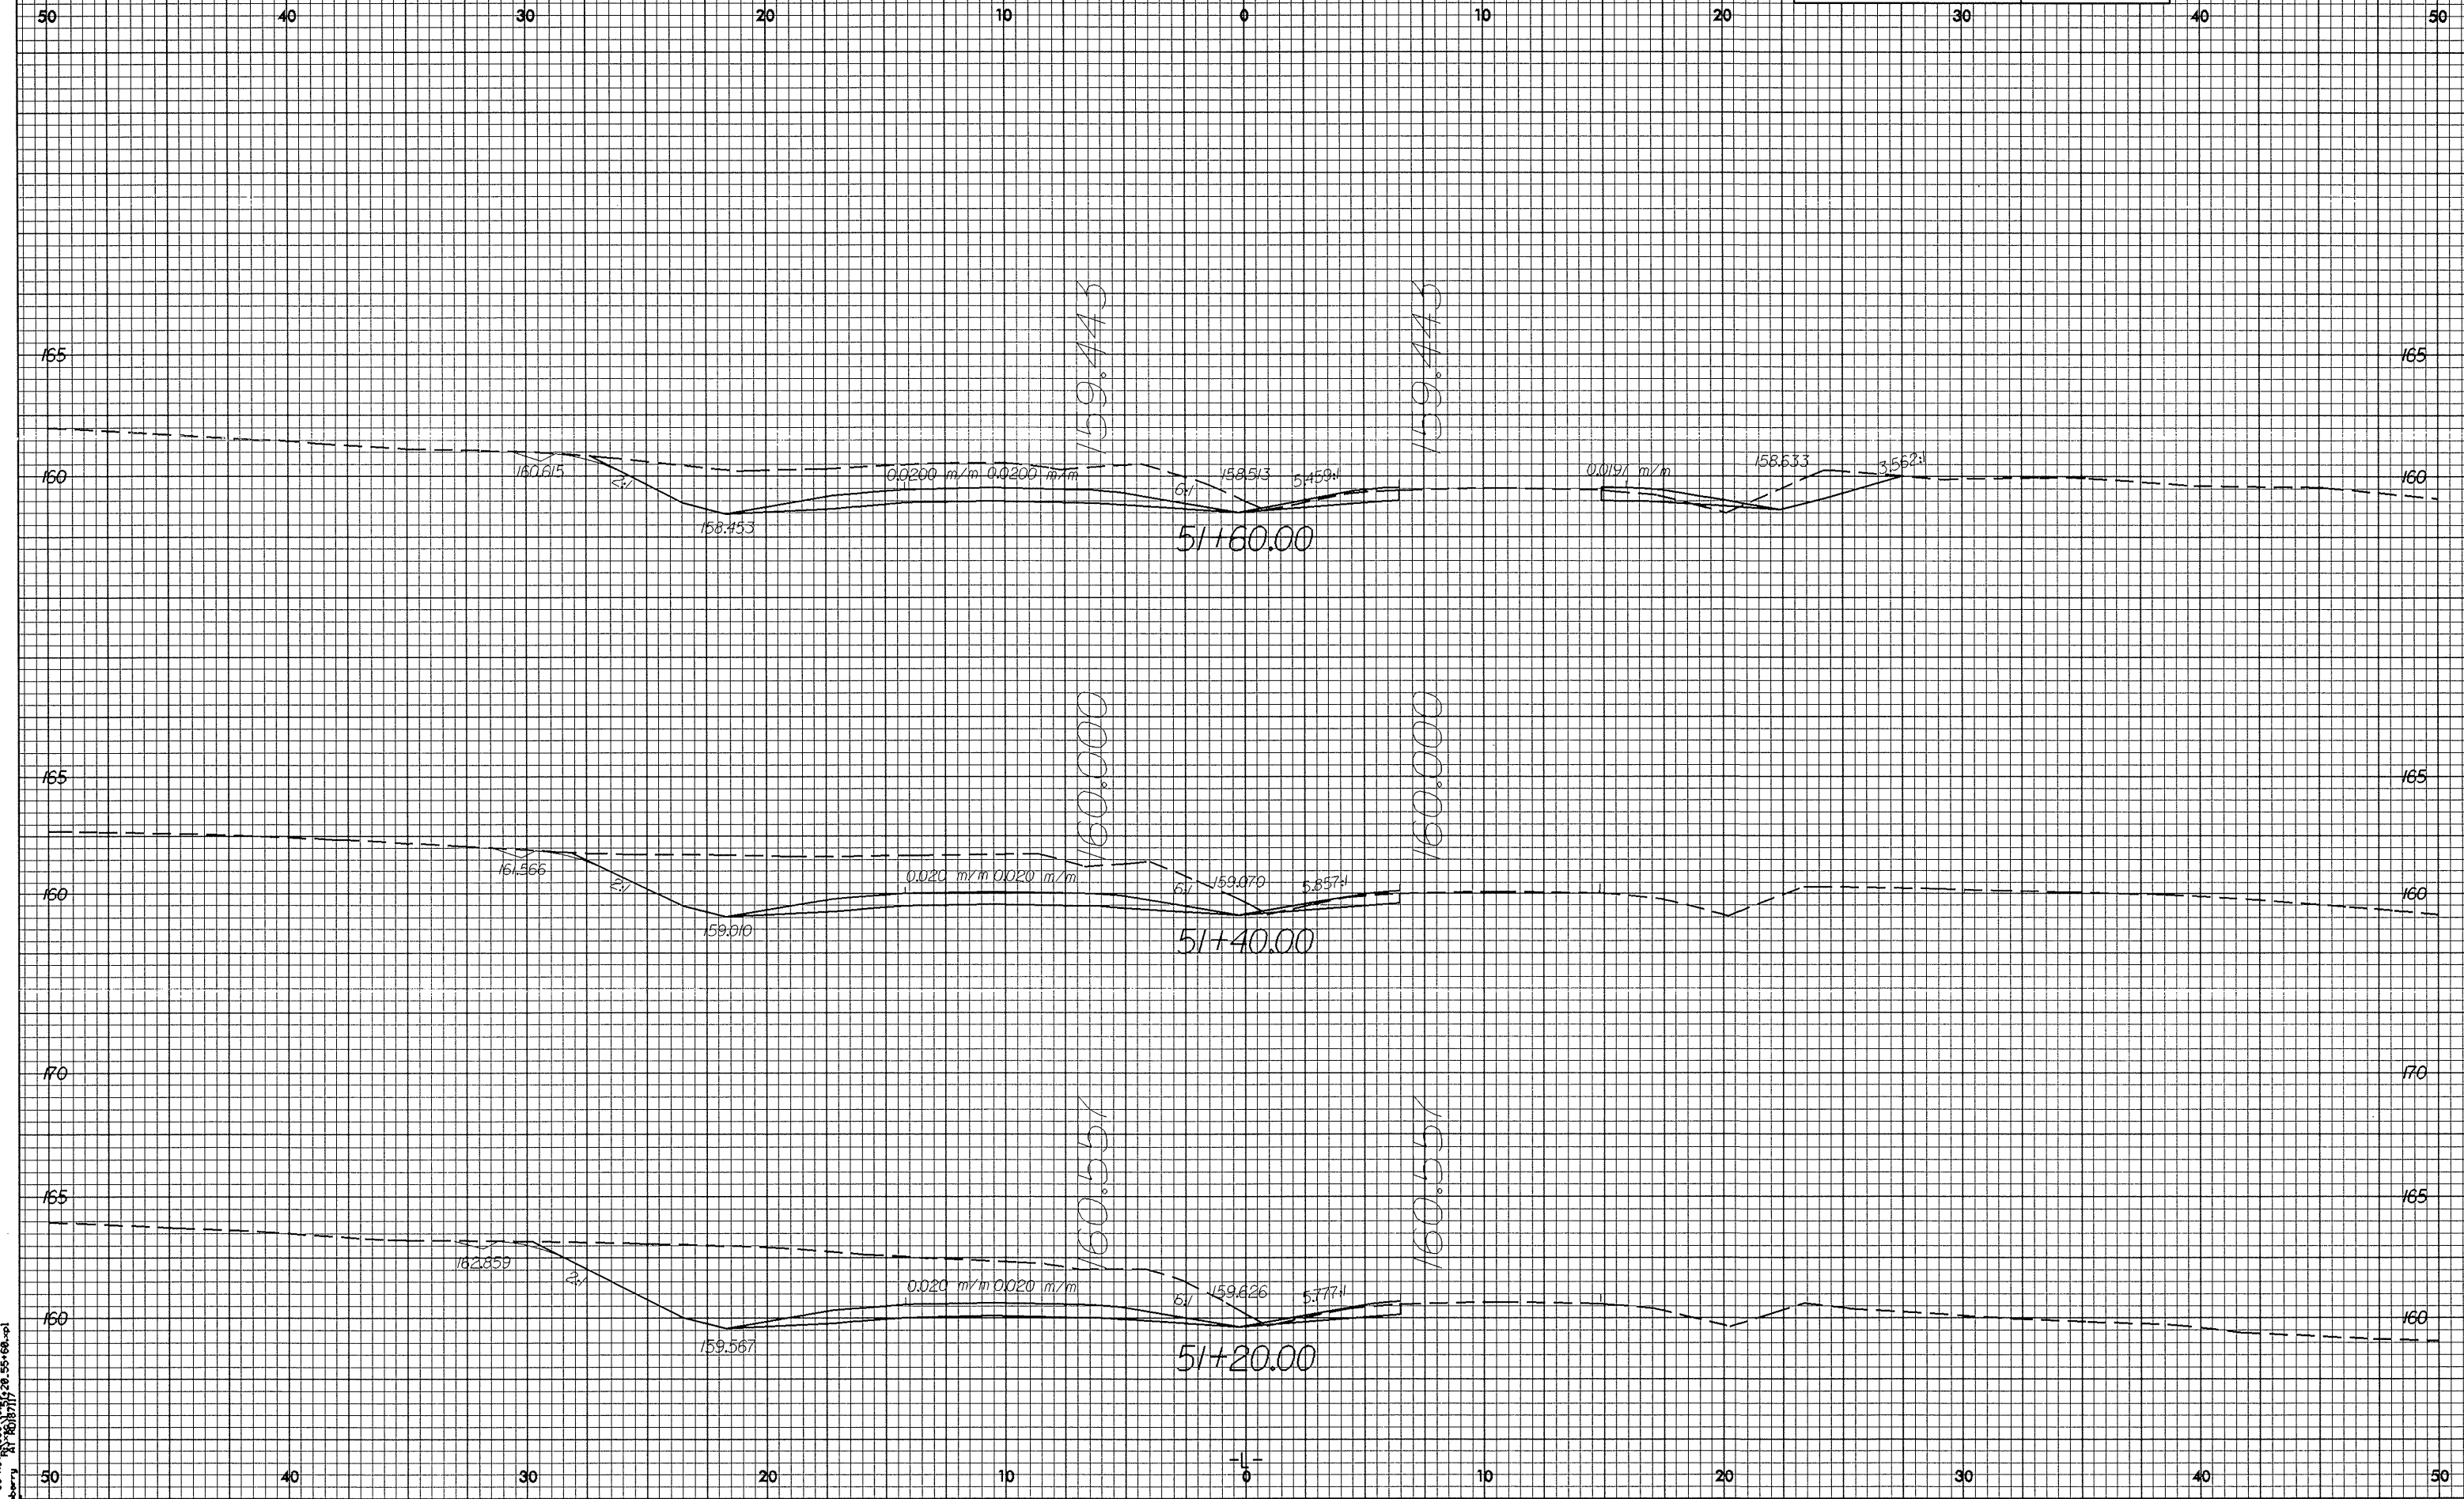


0.25/28

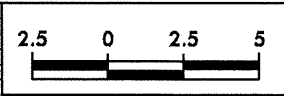

03-NOV-2003 15:08
 chery 10/18/03 20_55_60_01