



12/22/99

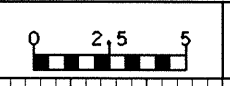

PROJECT REFERENCE NO. R-2610B	SHEET NO. X-43
----------------------------------	-------------------

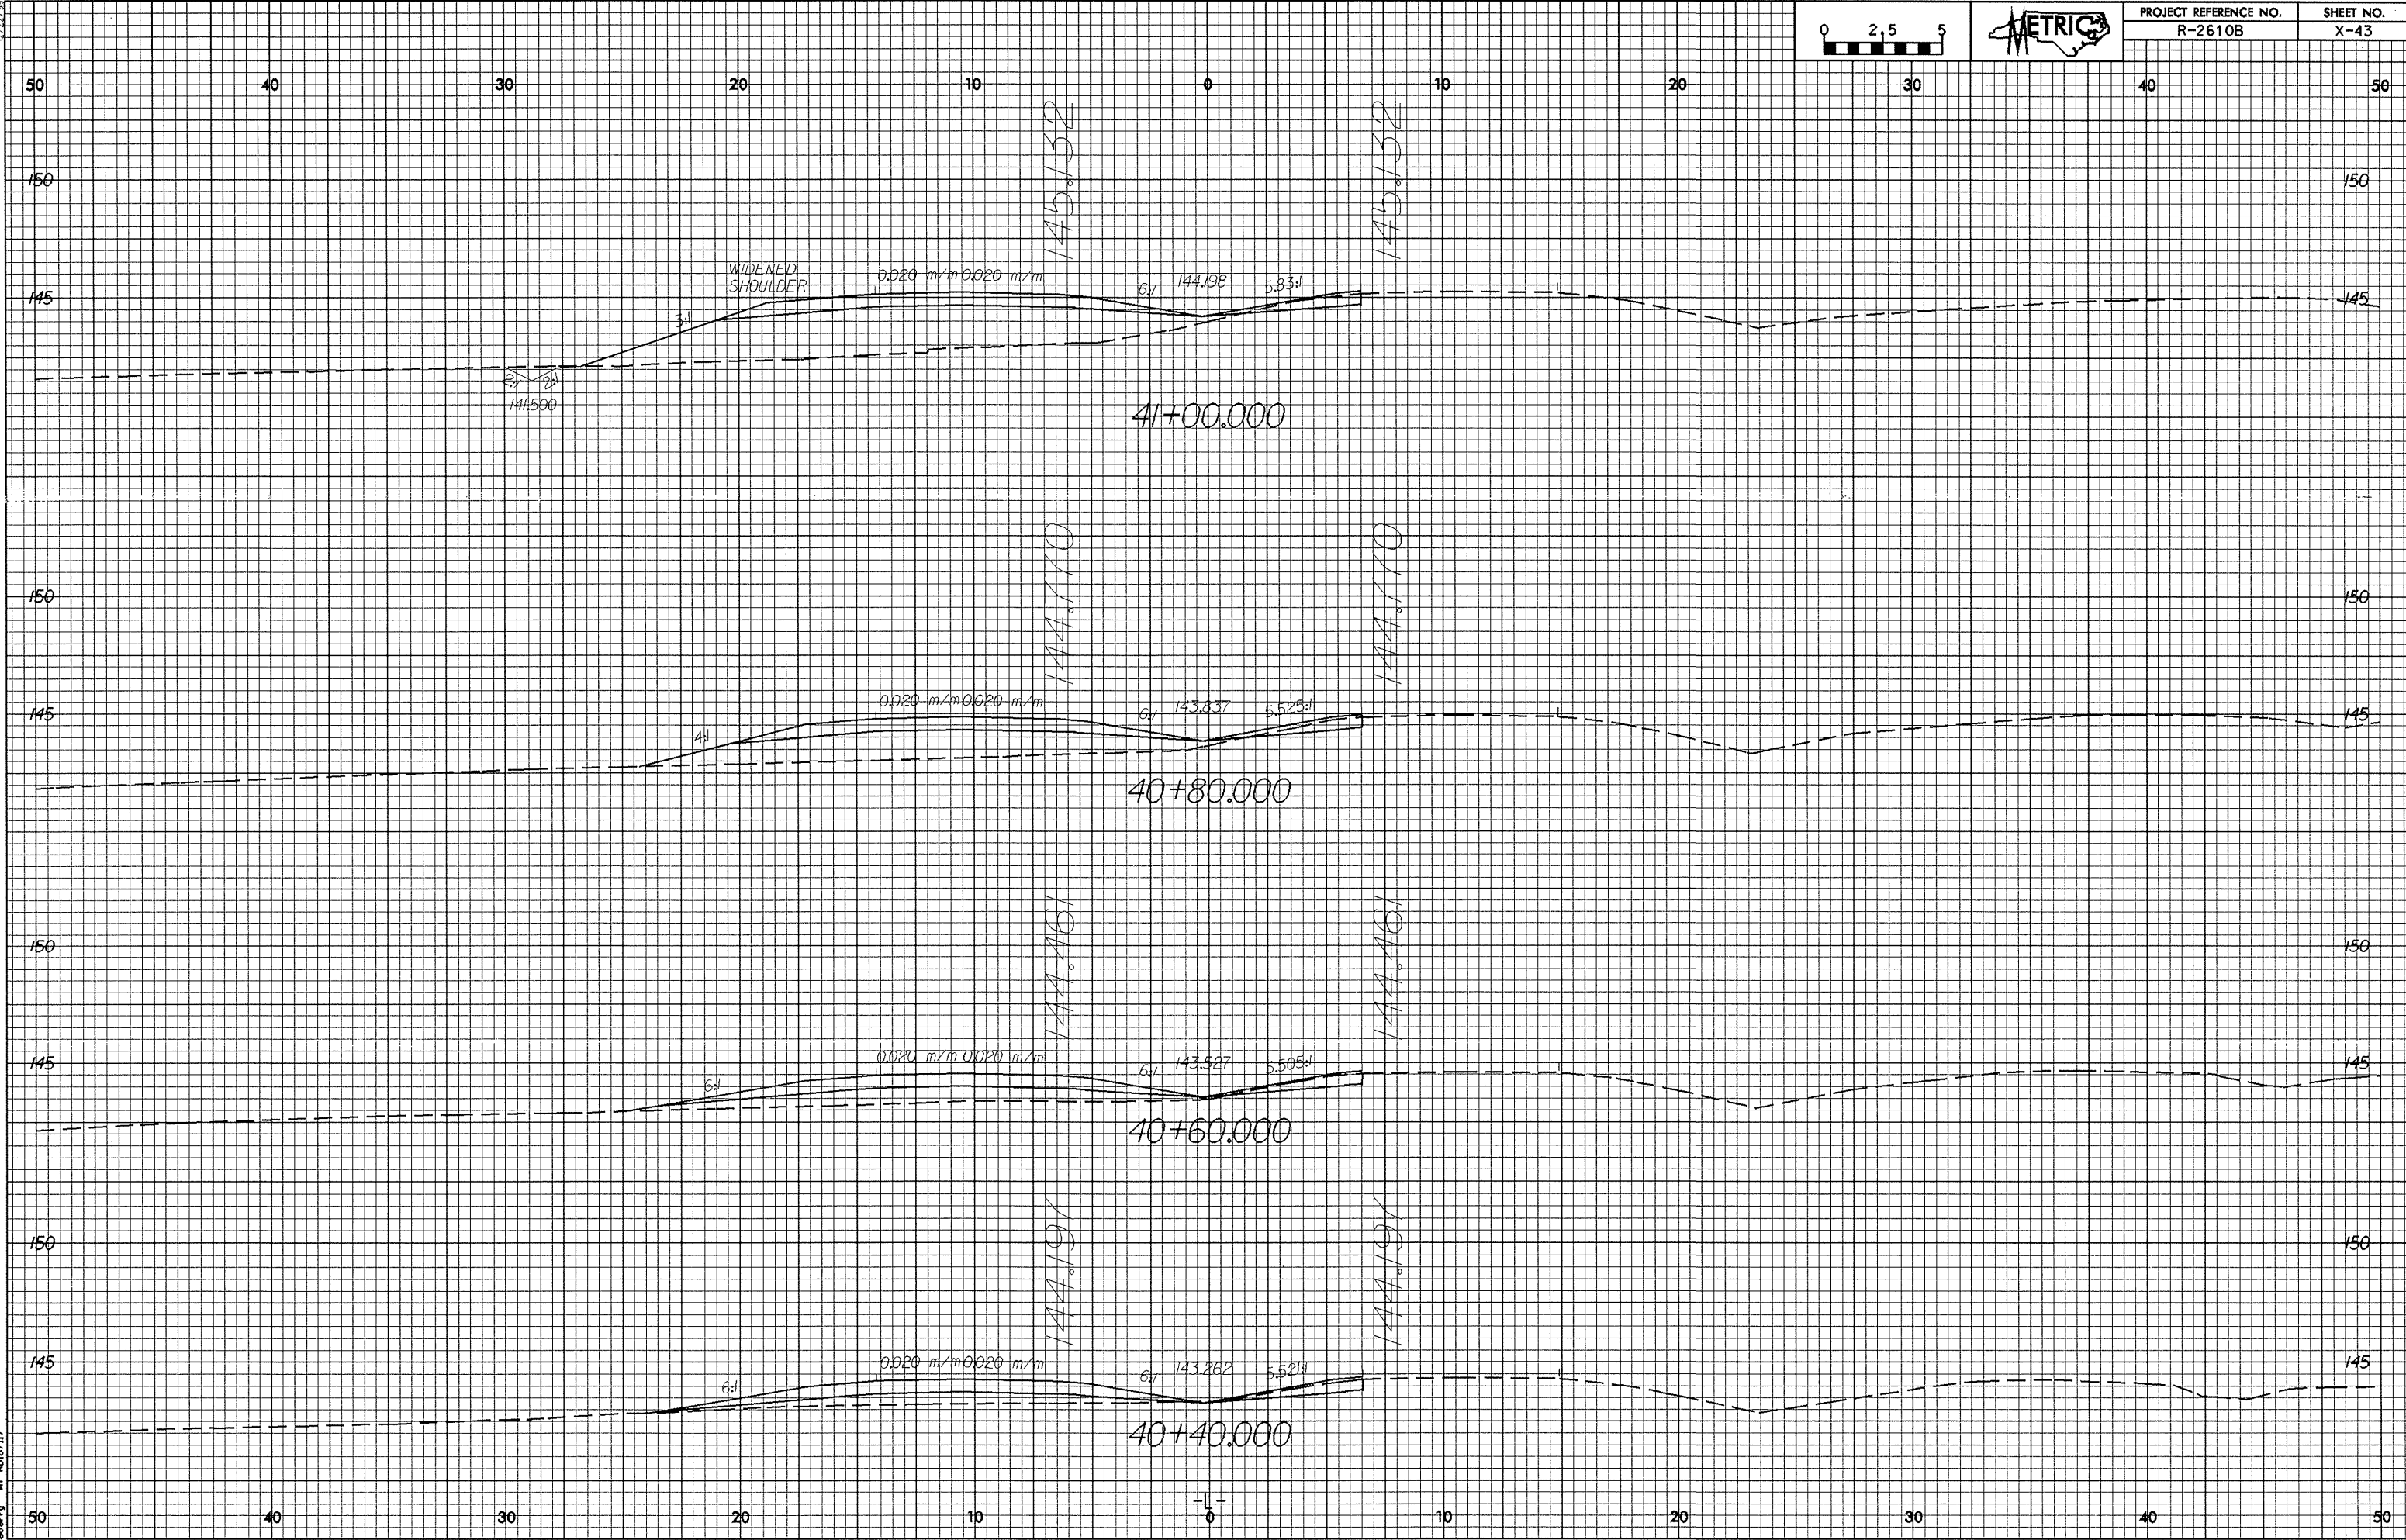

83-NOV-2003 14:01
 2003-11-11 14:01
 RD08717