



12/22/99

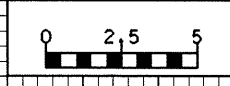

PROJECT REFERENCE NO. R-2610B	SHEET NO. X-34
----------------------------------	-------------------

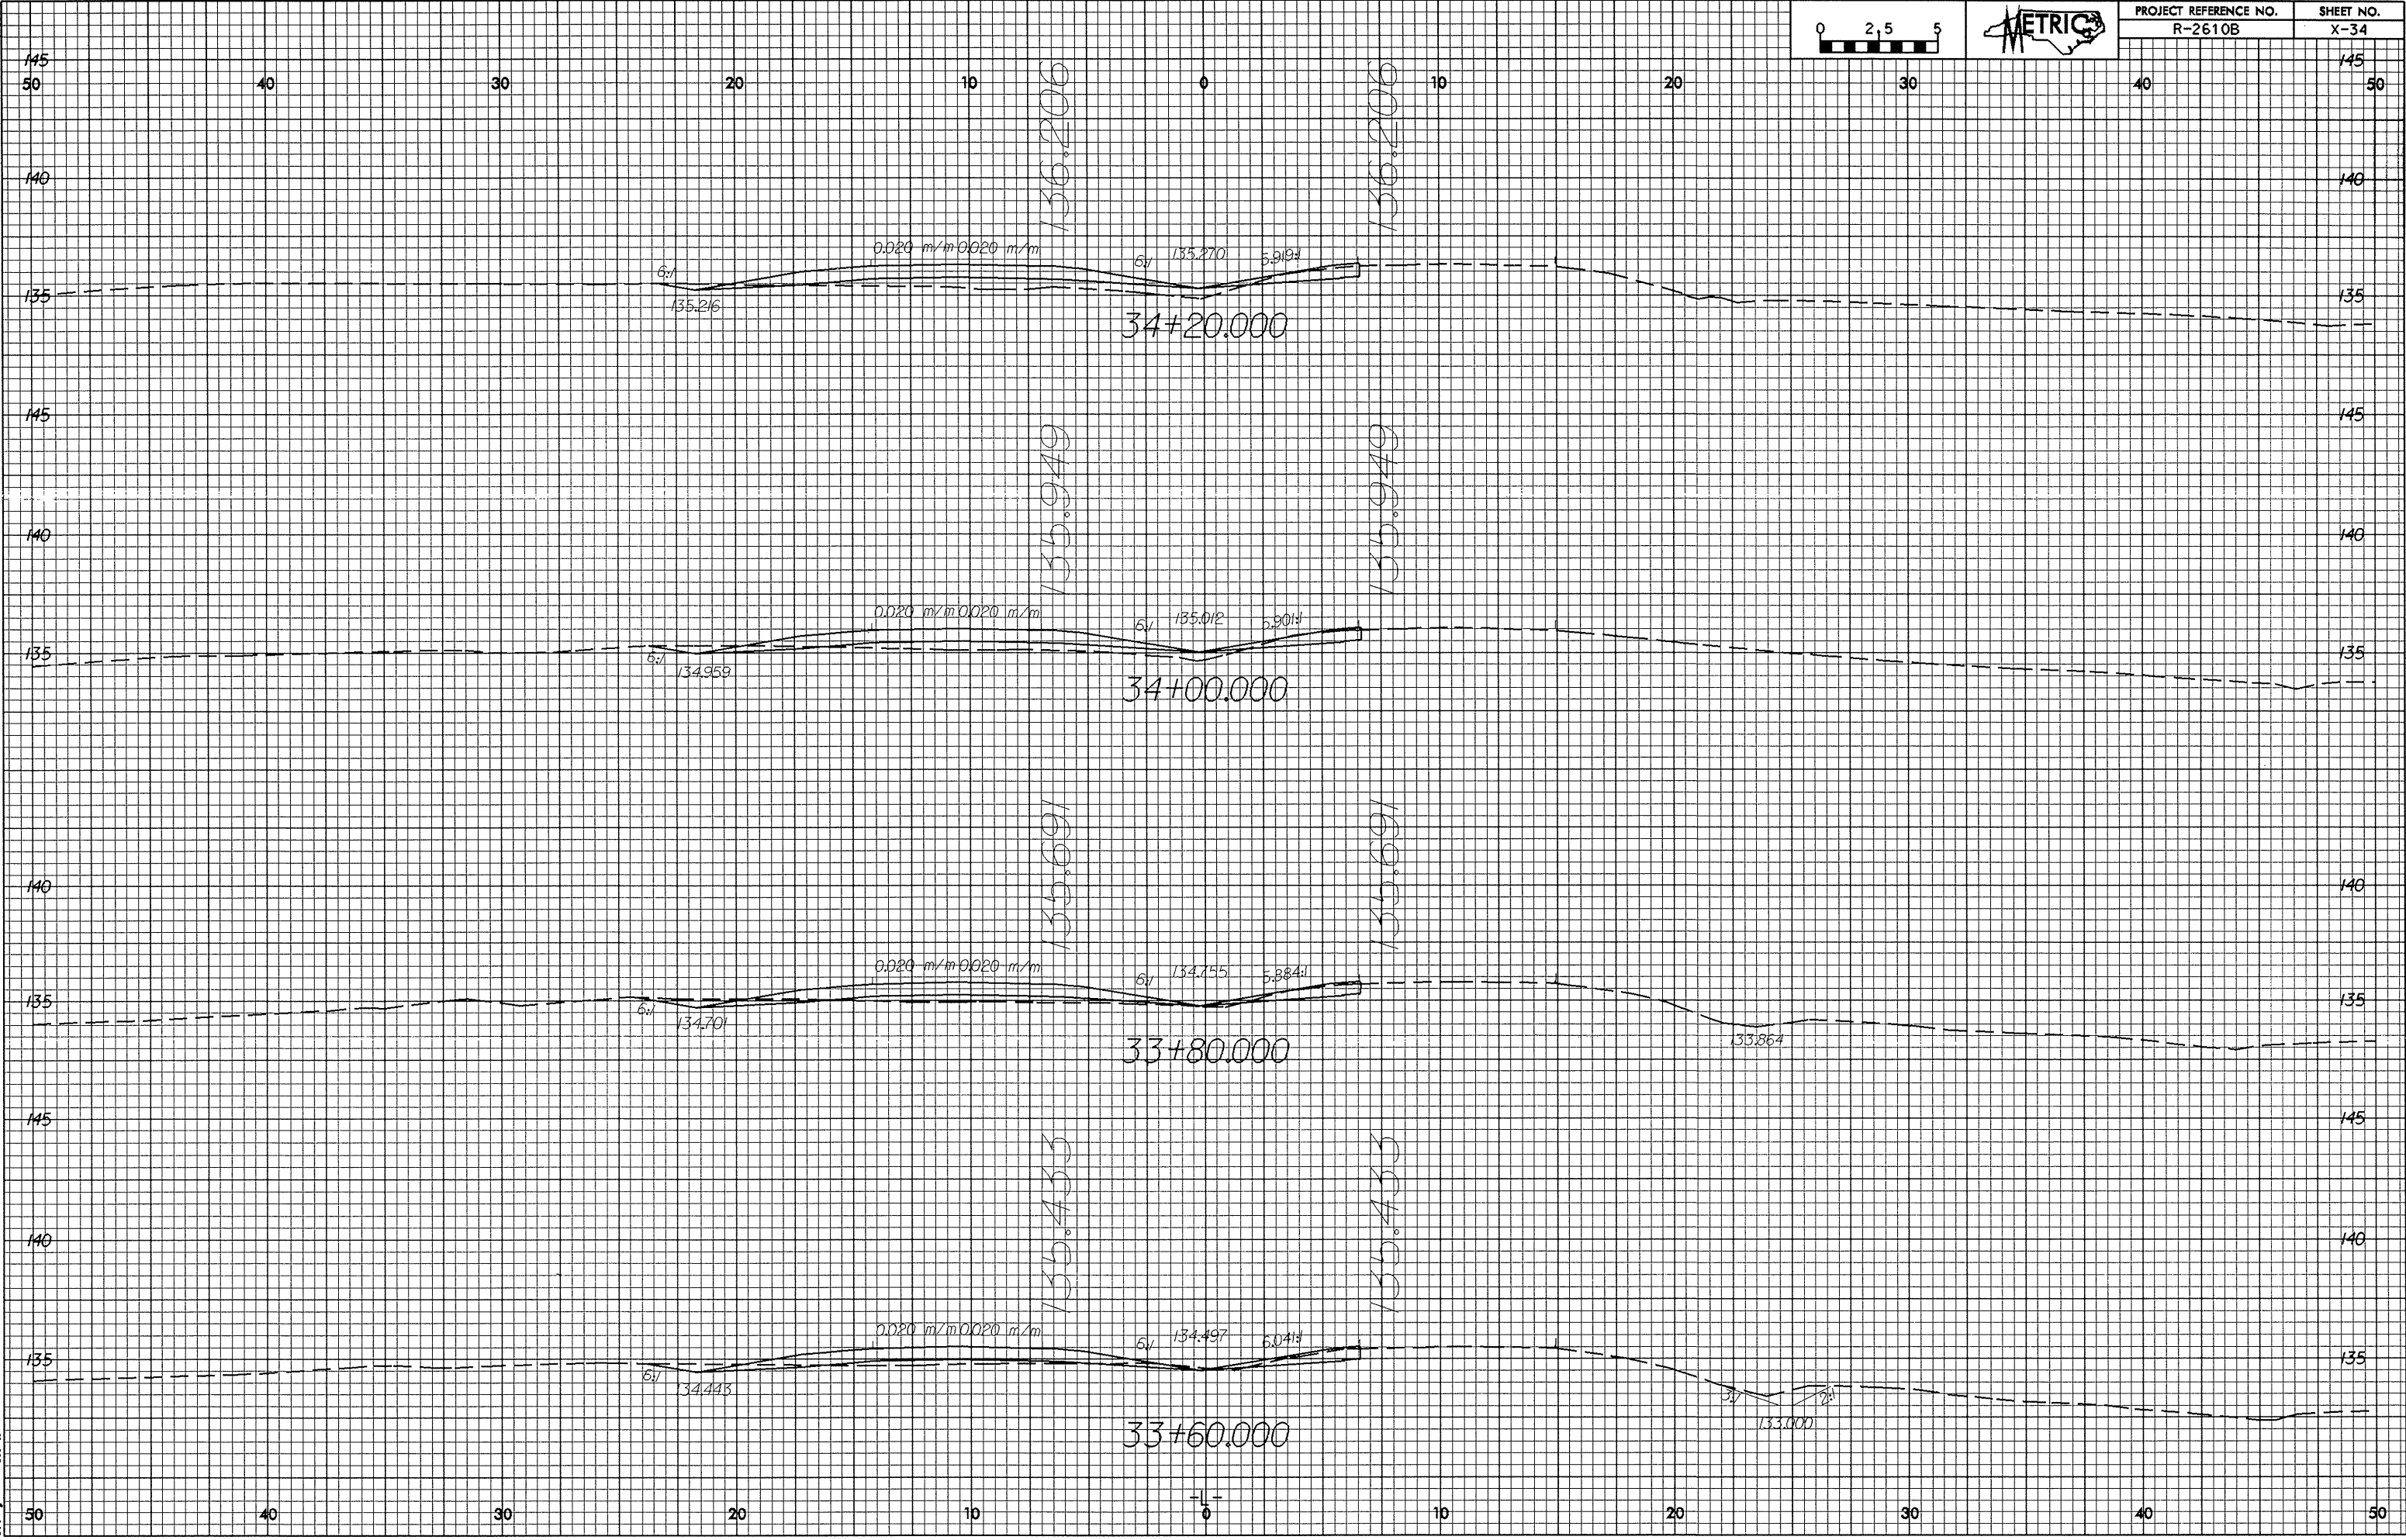

8/10/2003 14:57
R018717