
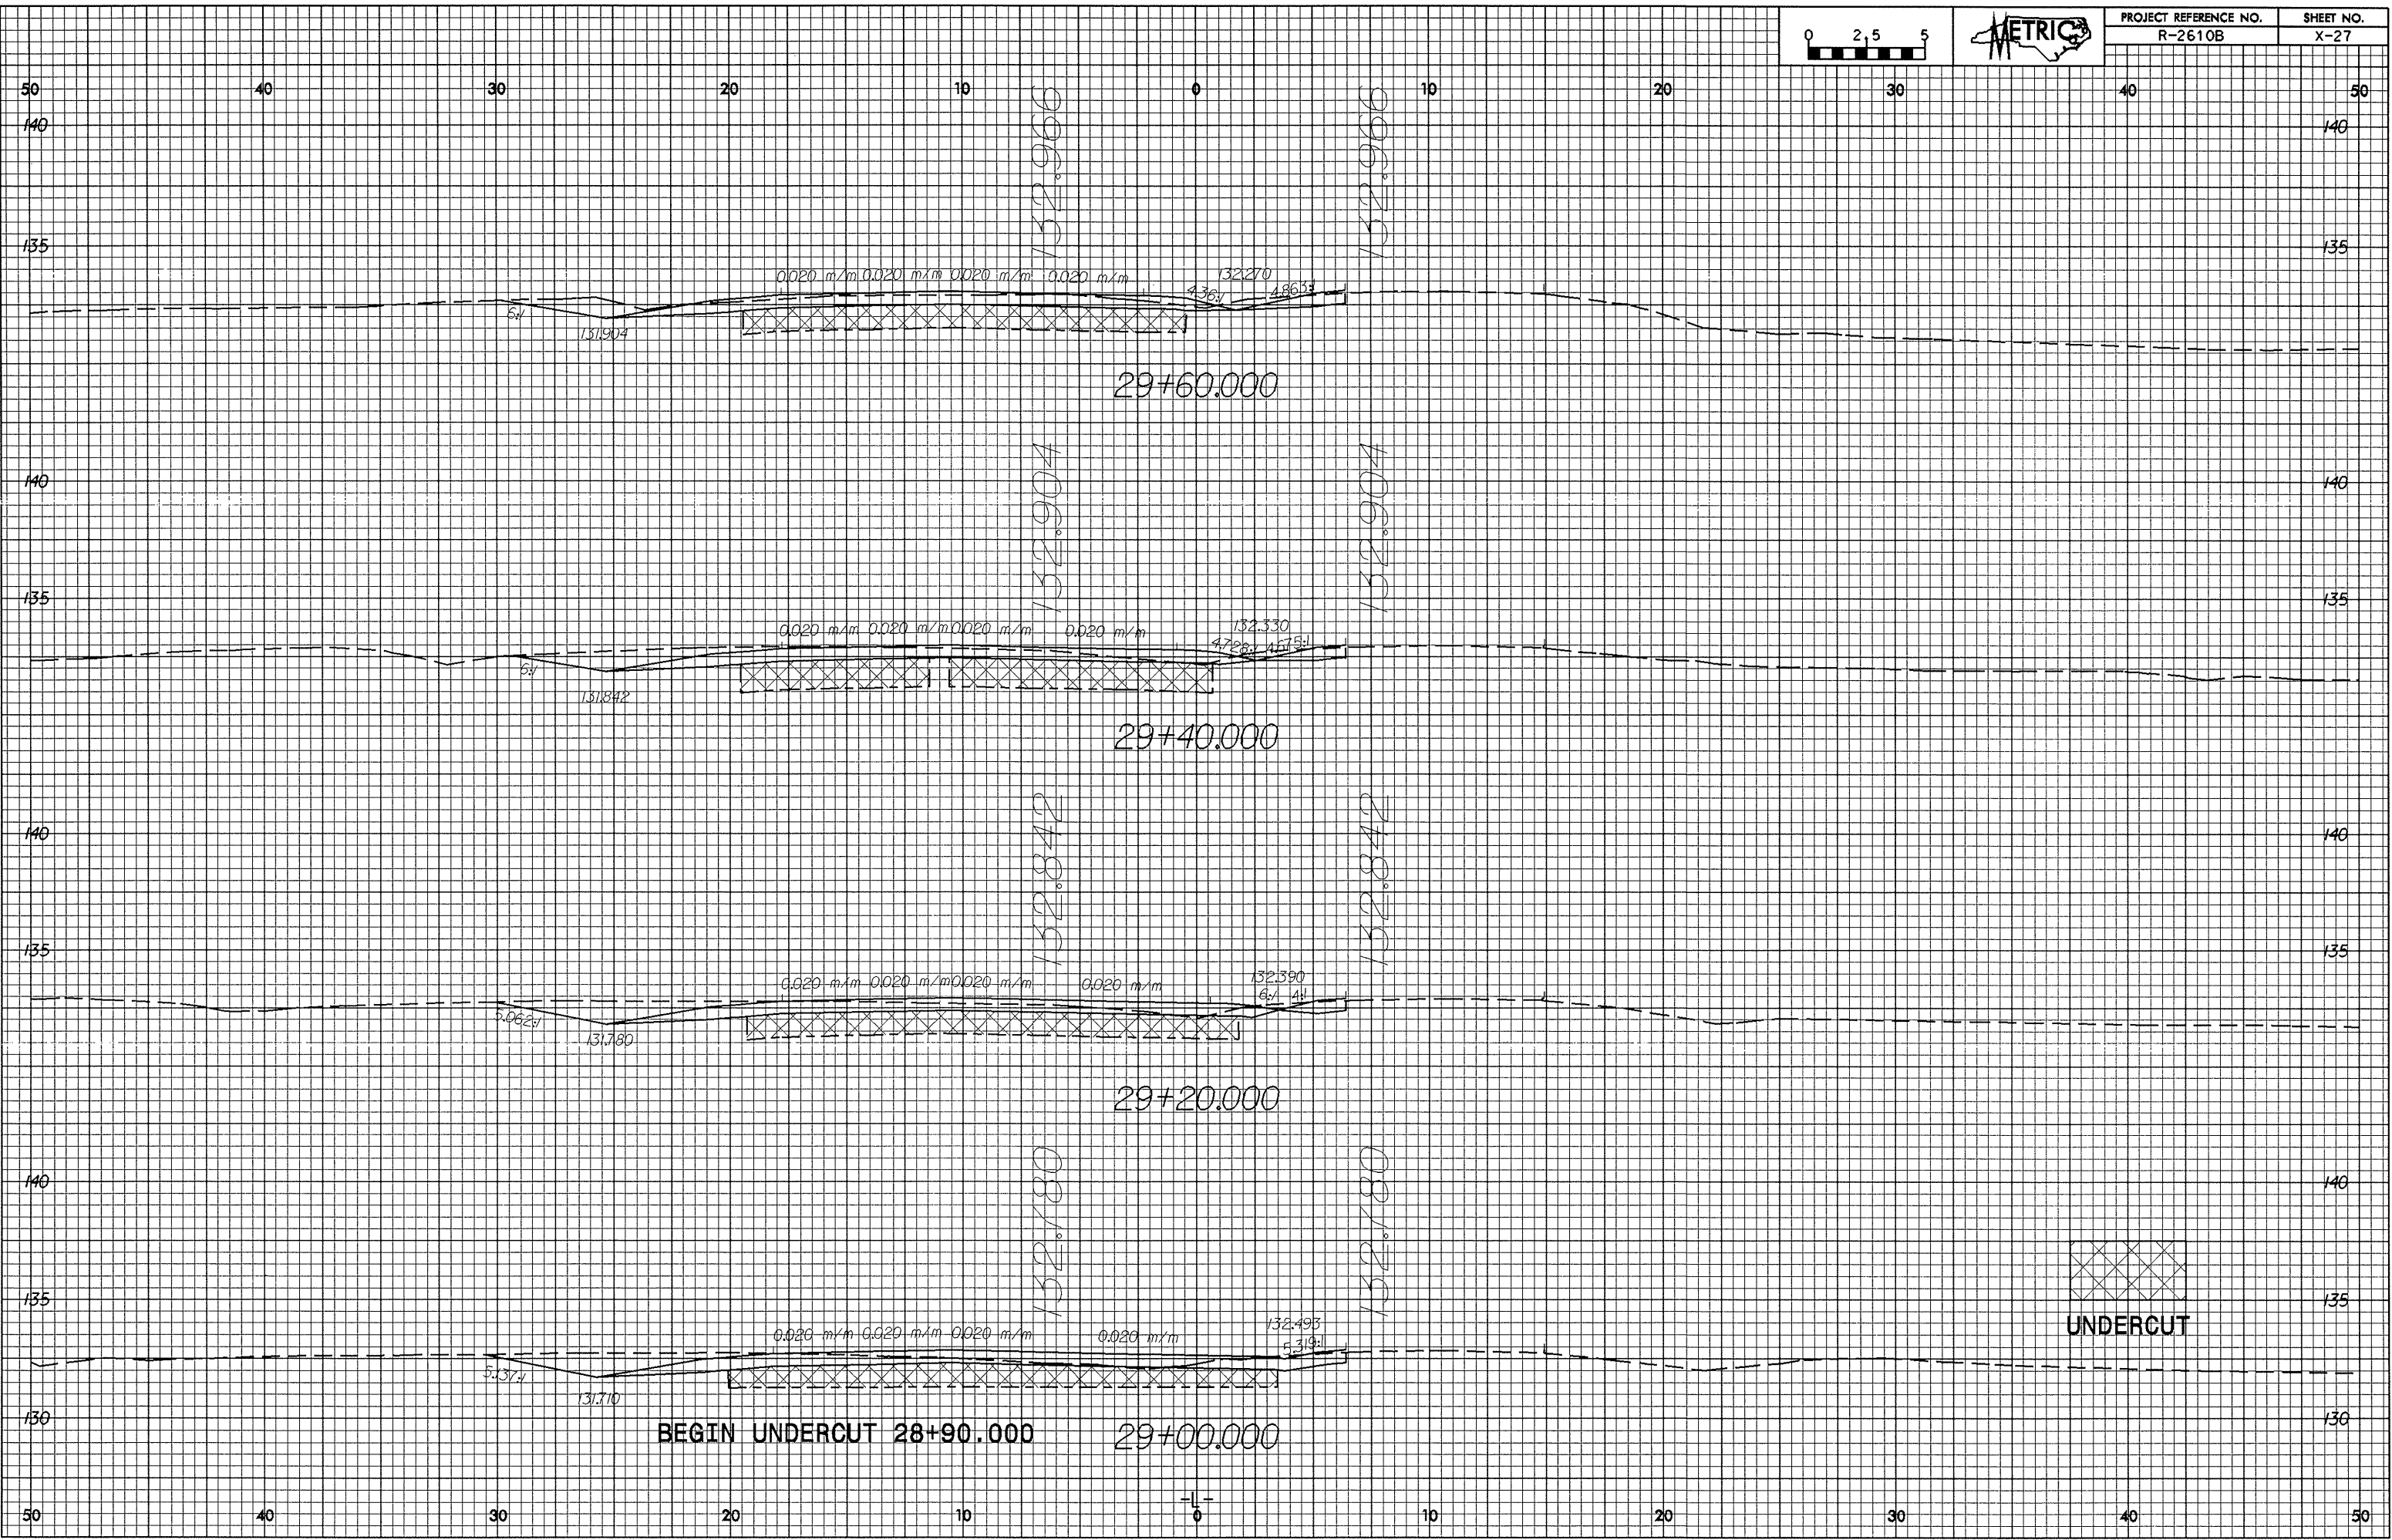
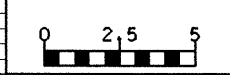


P/22.93
08-NOV-2003 14:54
R:\no\100\101\1018717

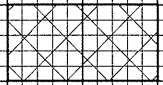

BEGIN UNDERCUT 28+90.000 29+00.000


UNDERCUT