



12/22/98

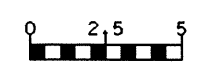

PROJECT REFERENCE NO.	SHEET NO.
R-2610B	X-8

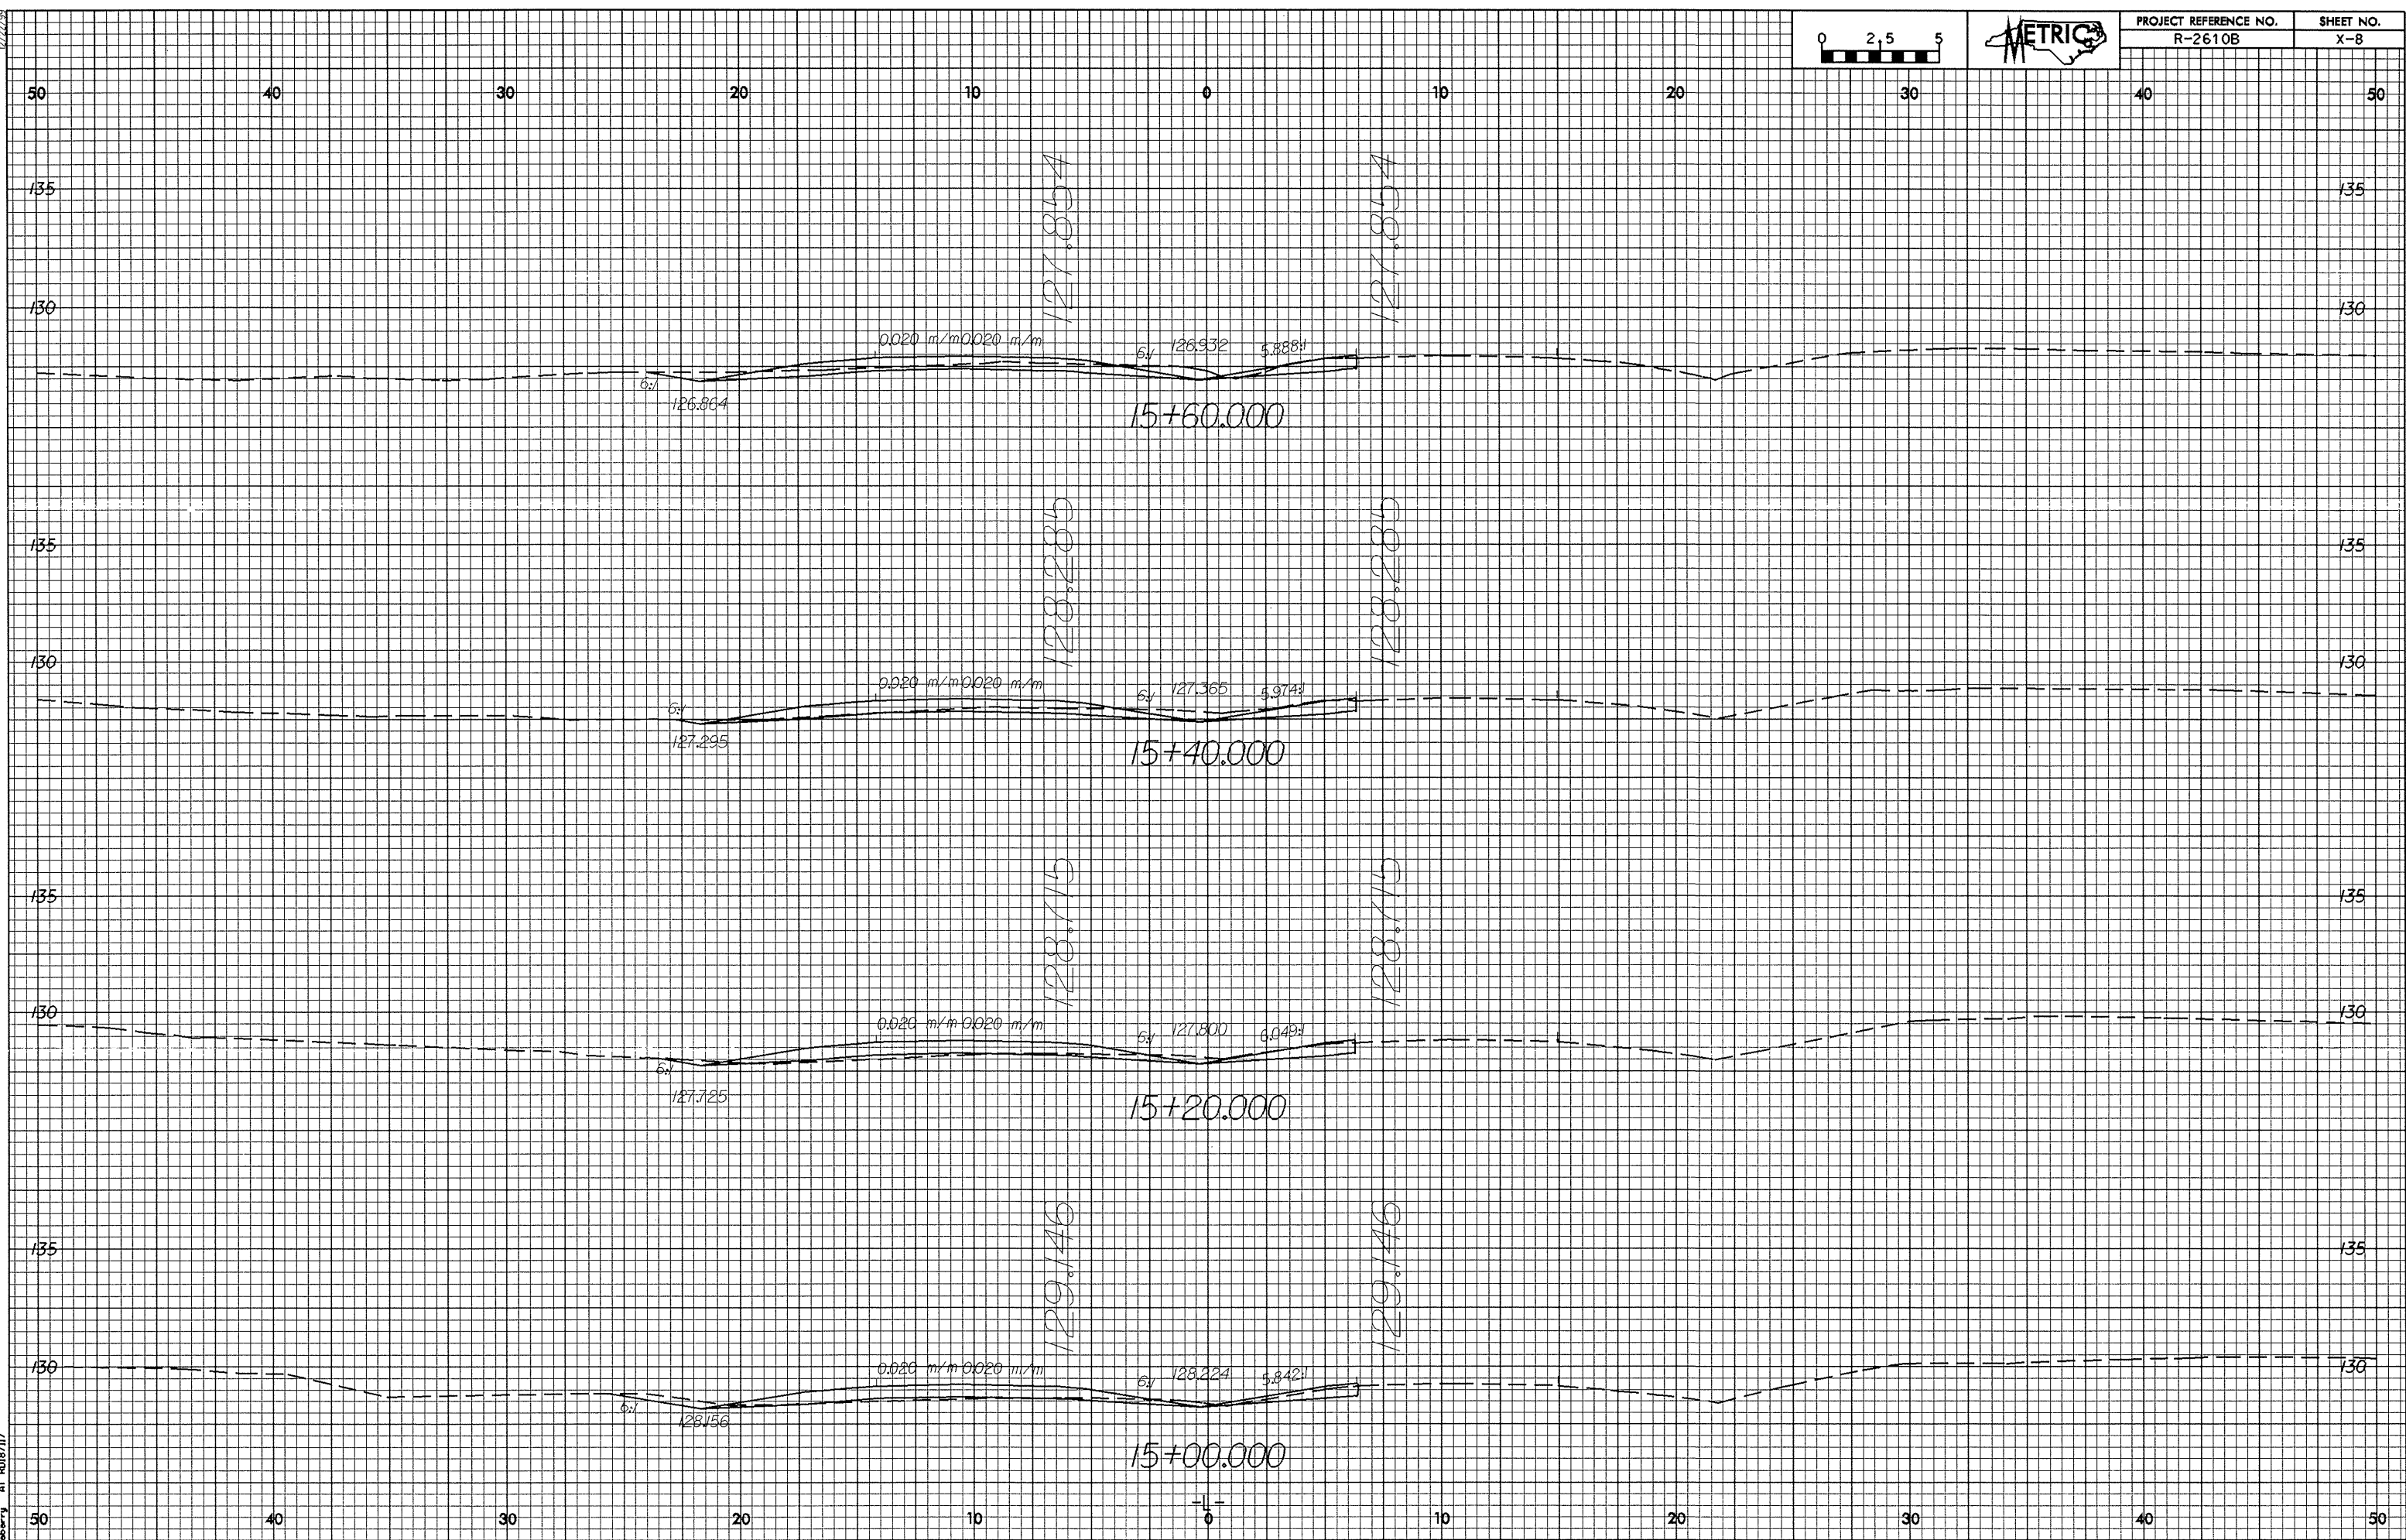

83-NOV-2003 14+45
R-2610B X-8
808717