



12/22/98

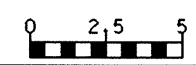

PROJECT REFERENCE NO.
R-2610B

SHEET NO.
X-3

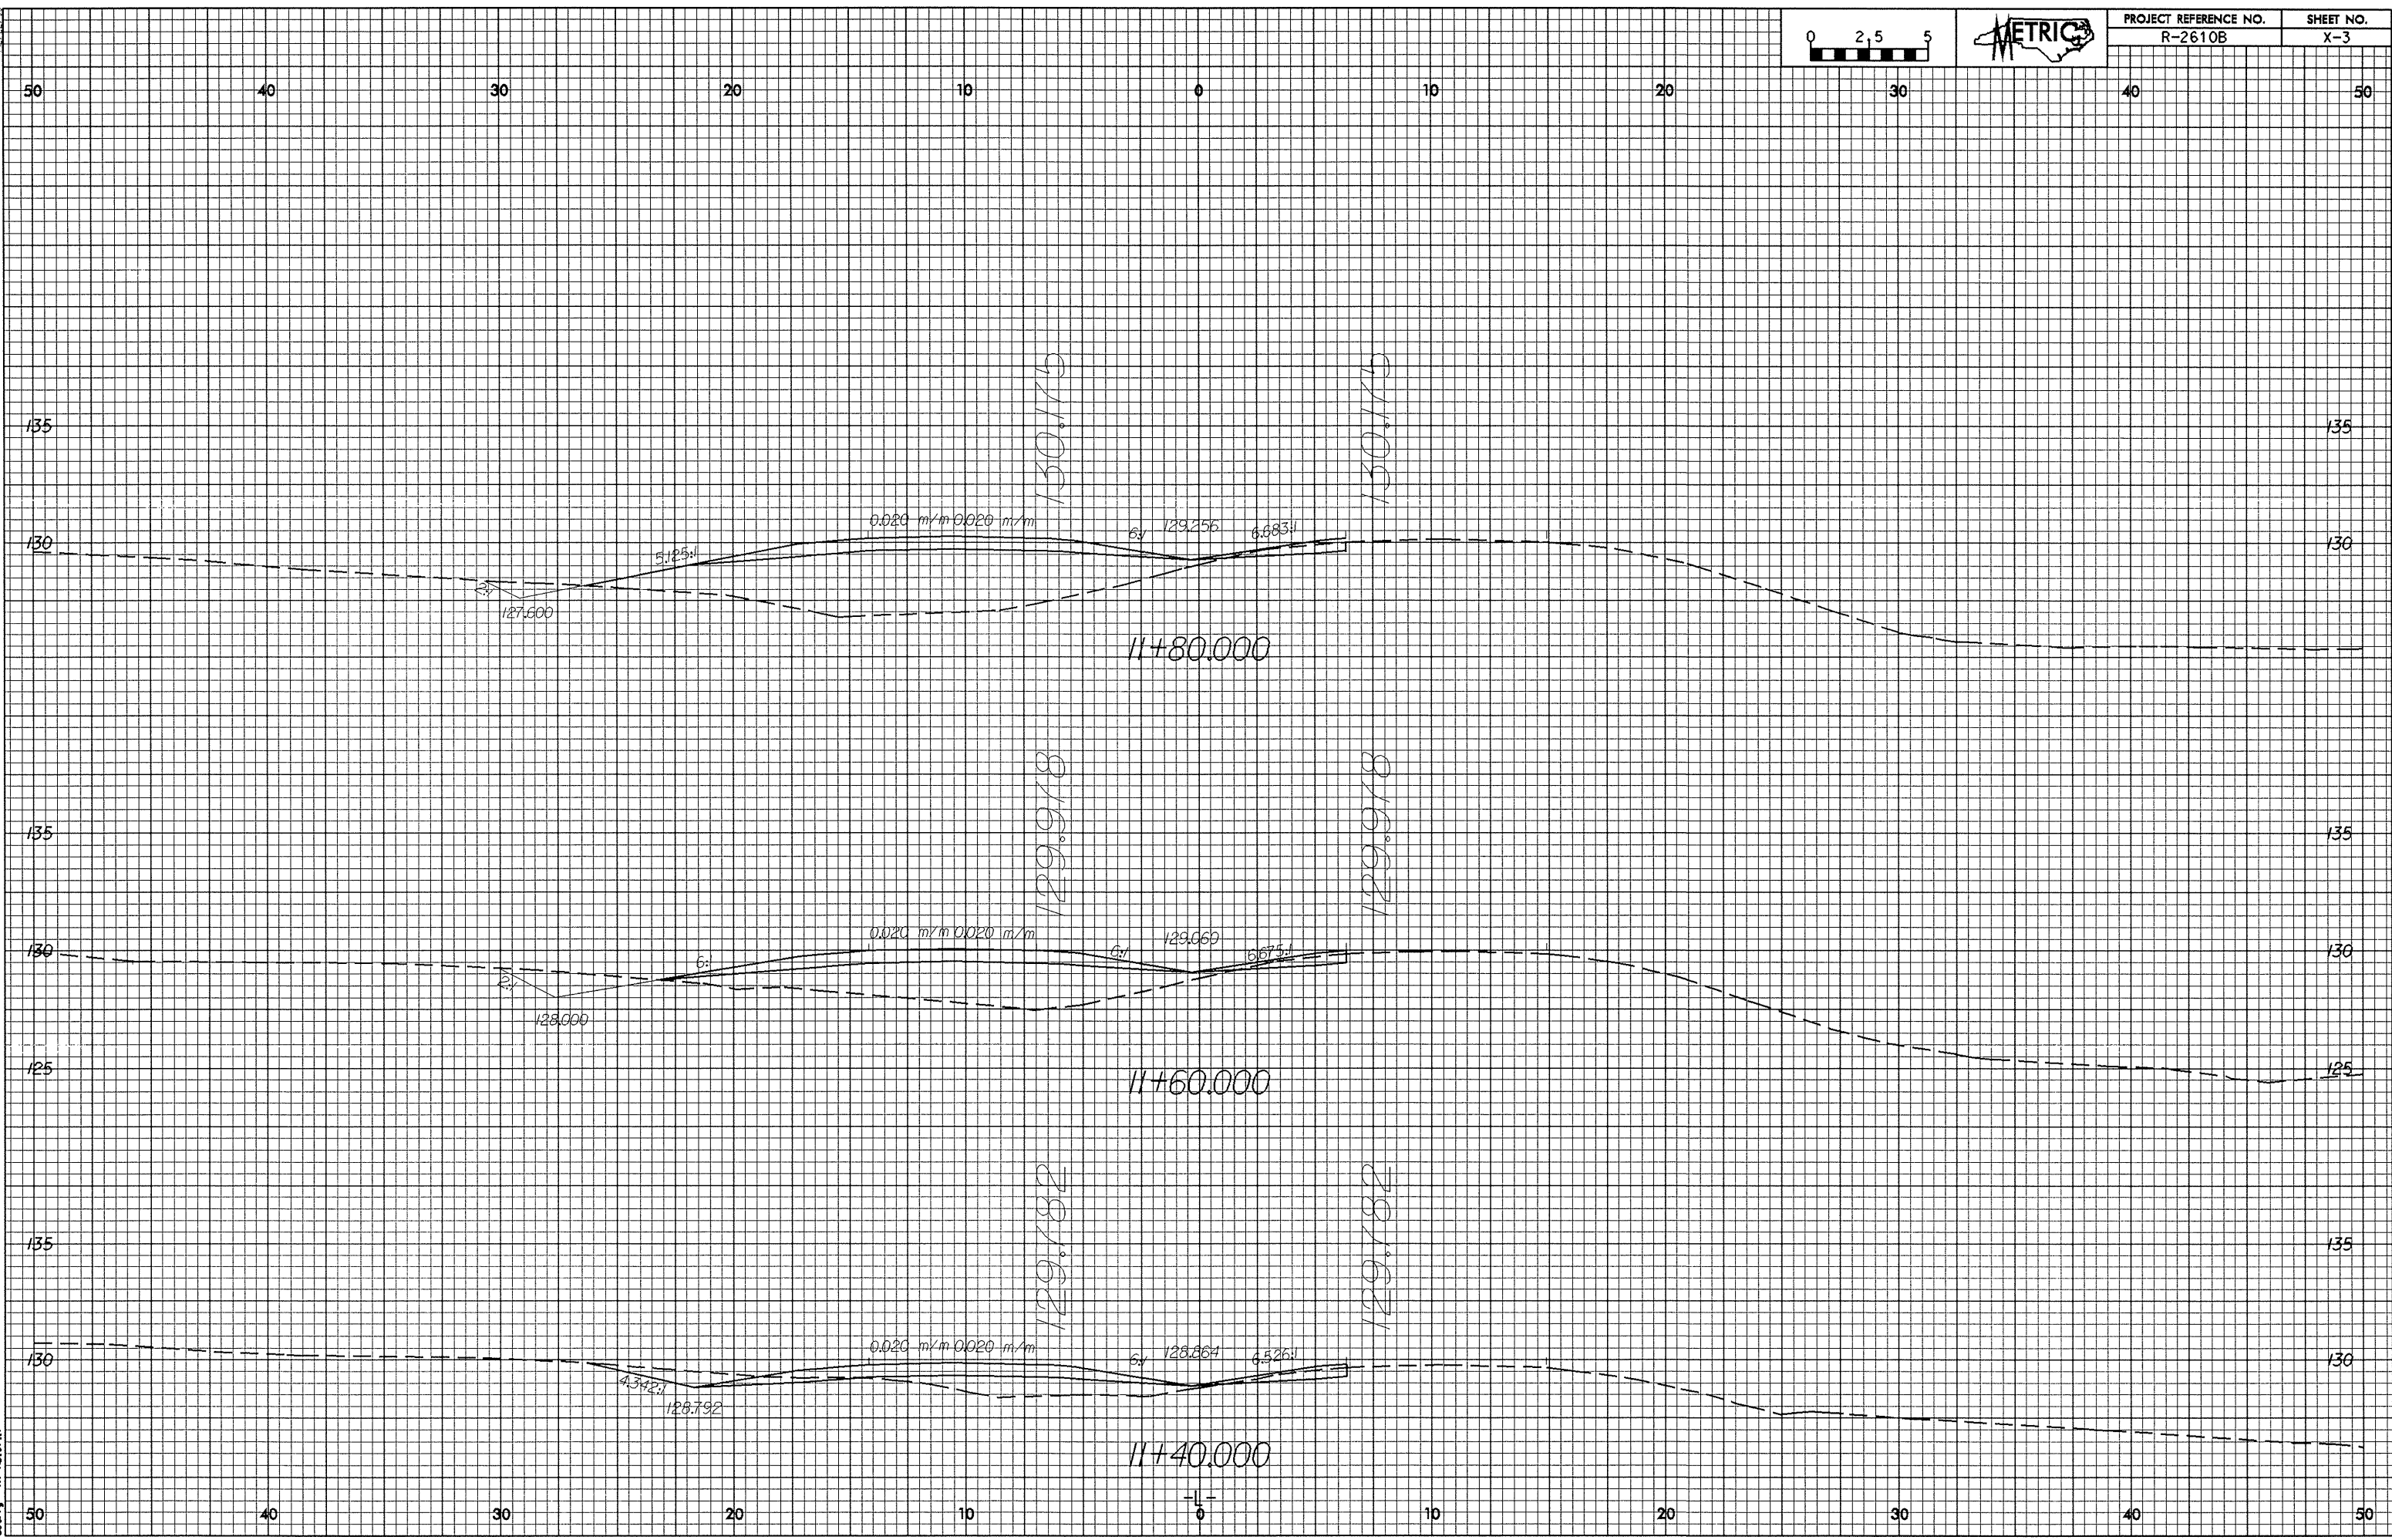

83-NV-2003 1443
3-8-99
RD087117