
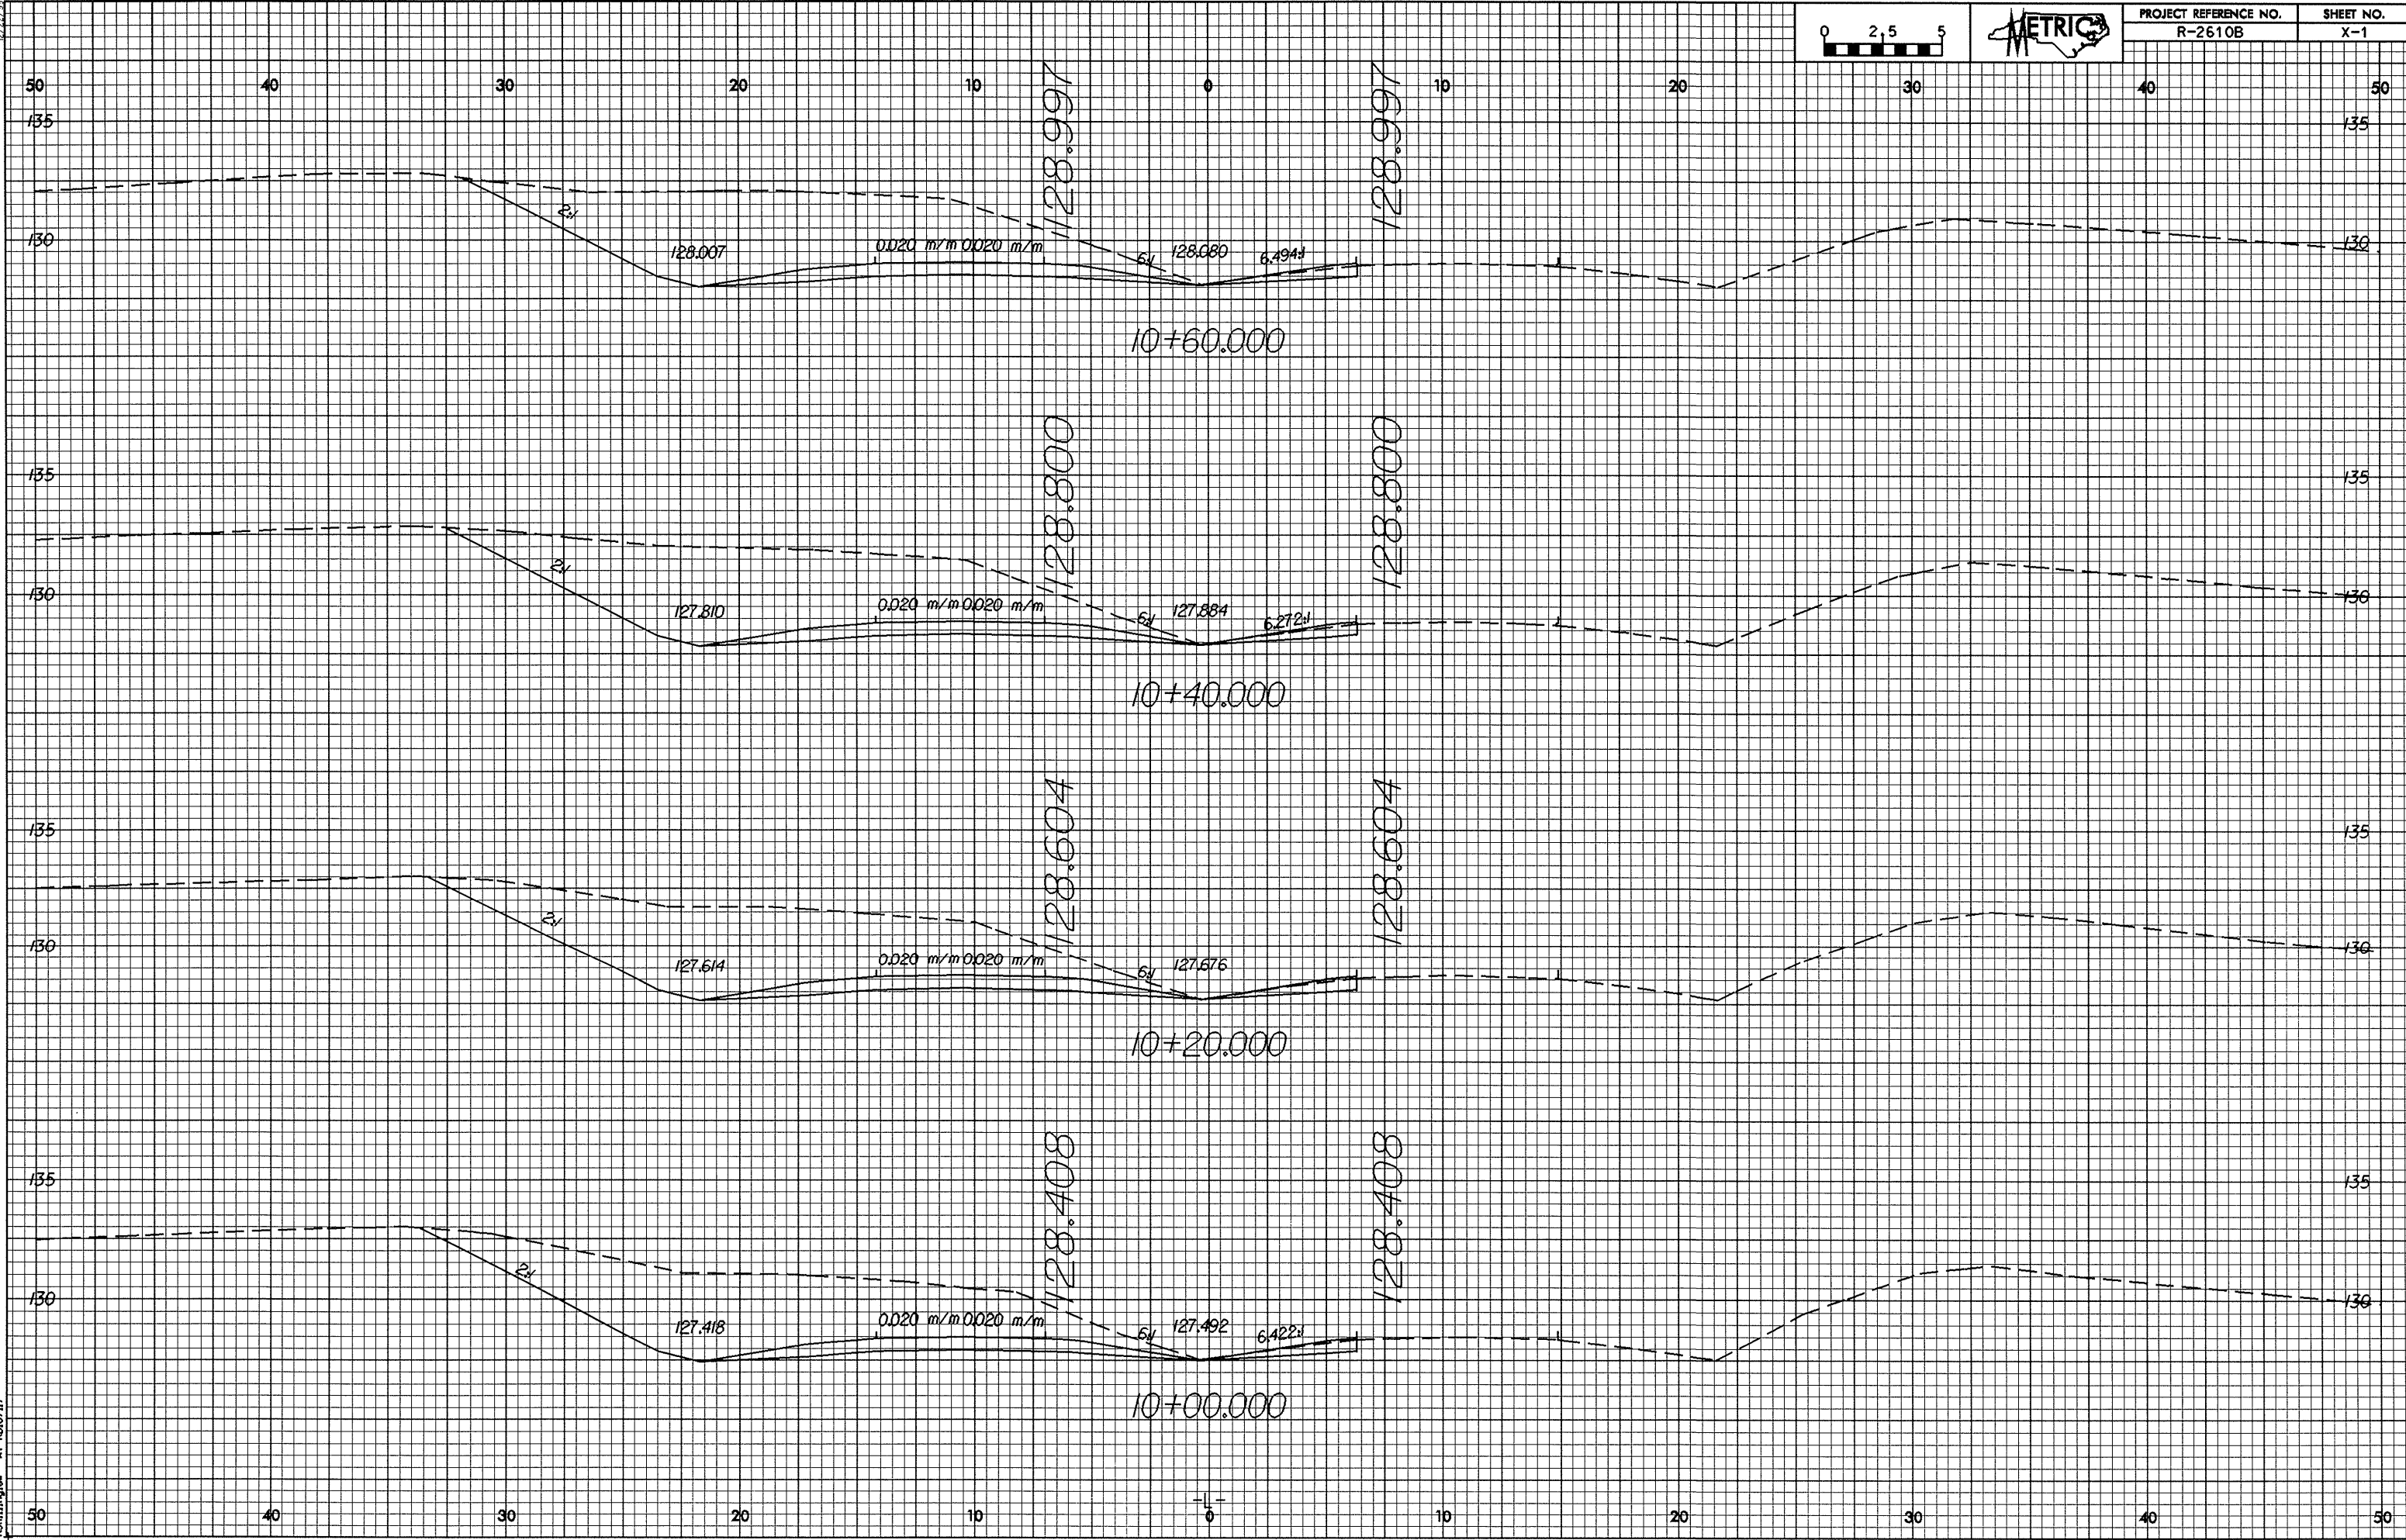


12/2/99

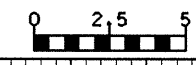

12/2/99 15:24  
R. Shiffing  
AT 00187117