
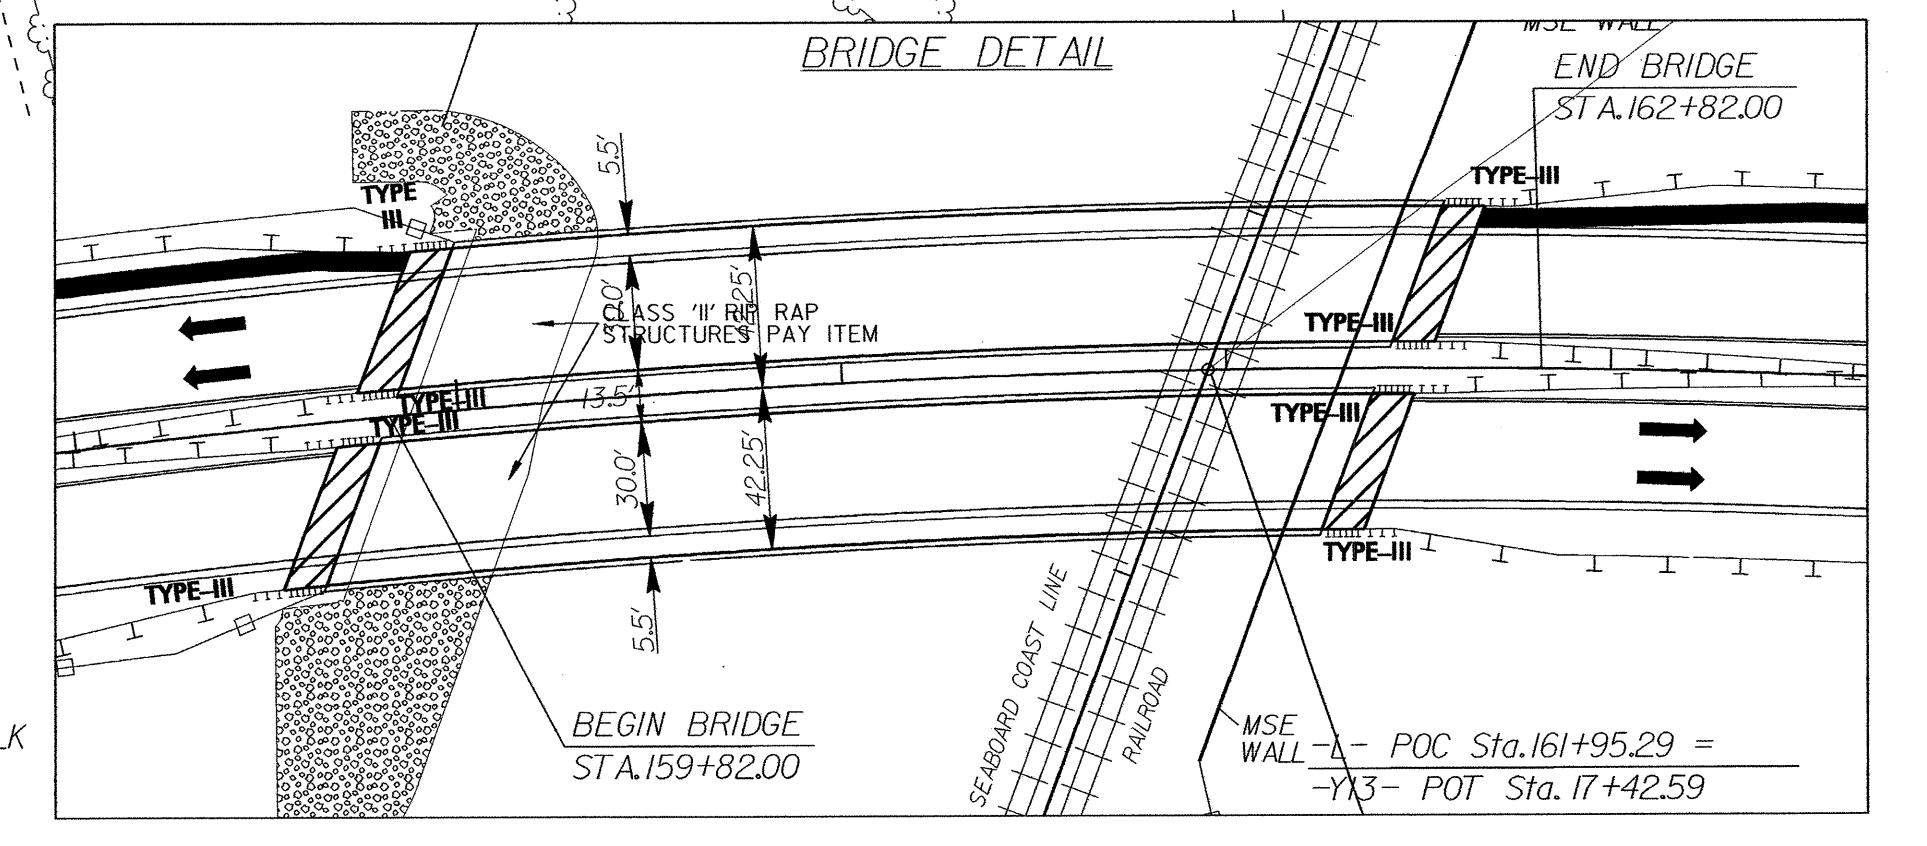
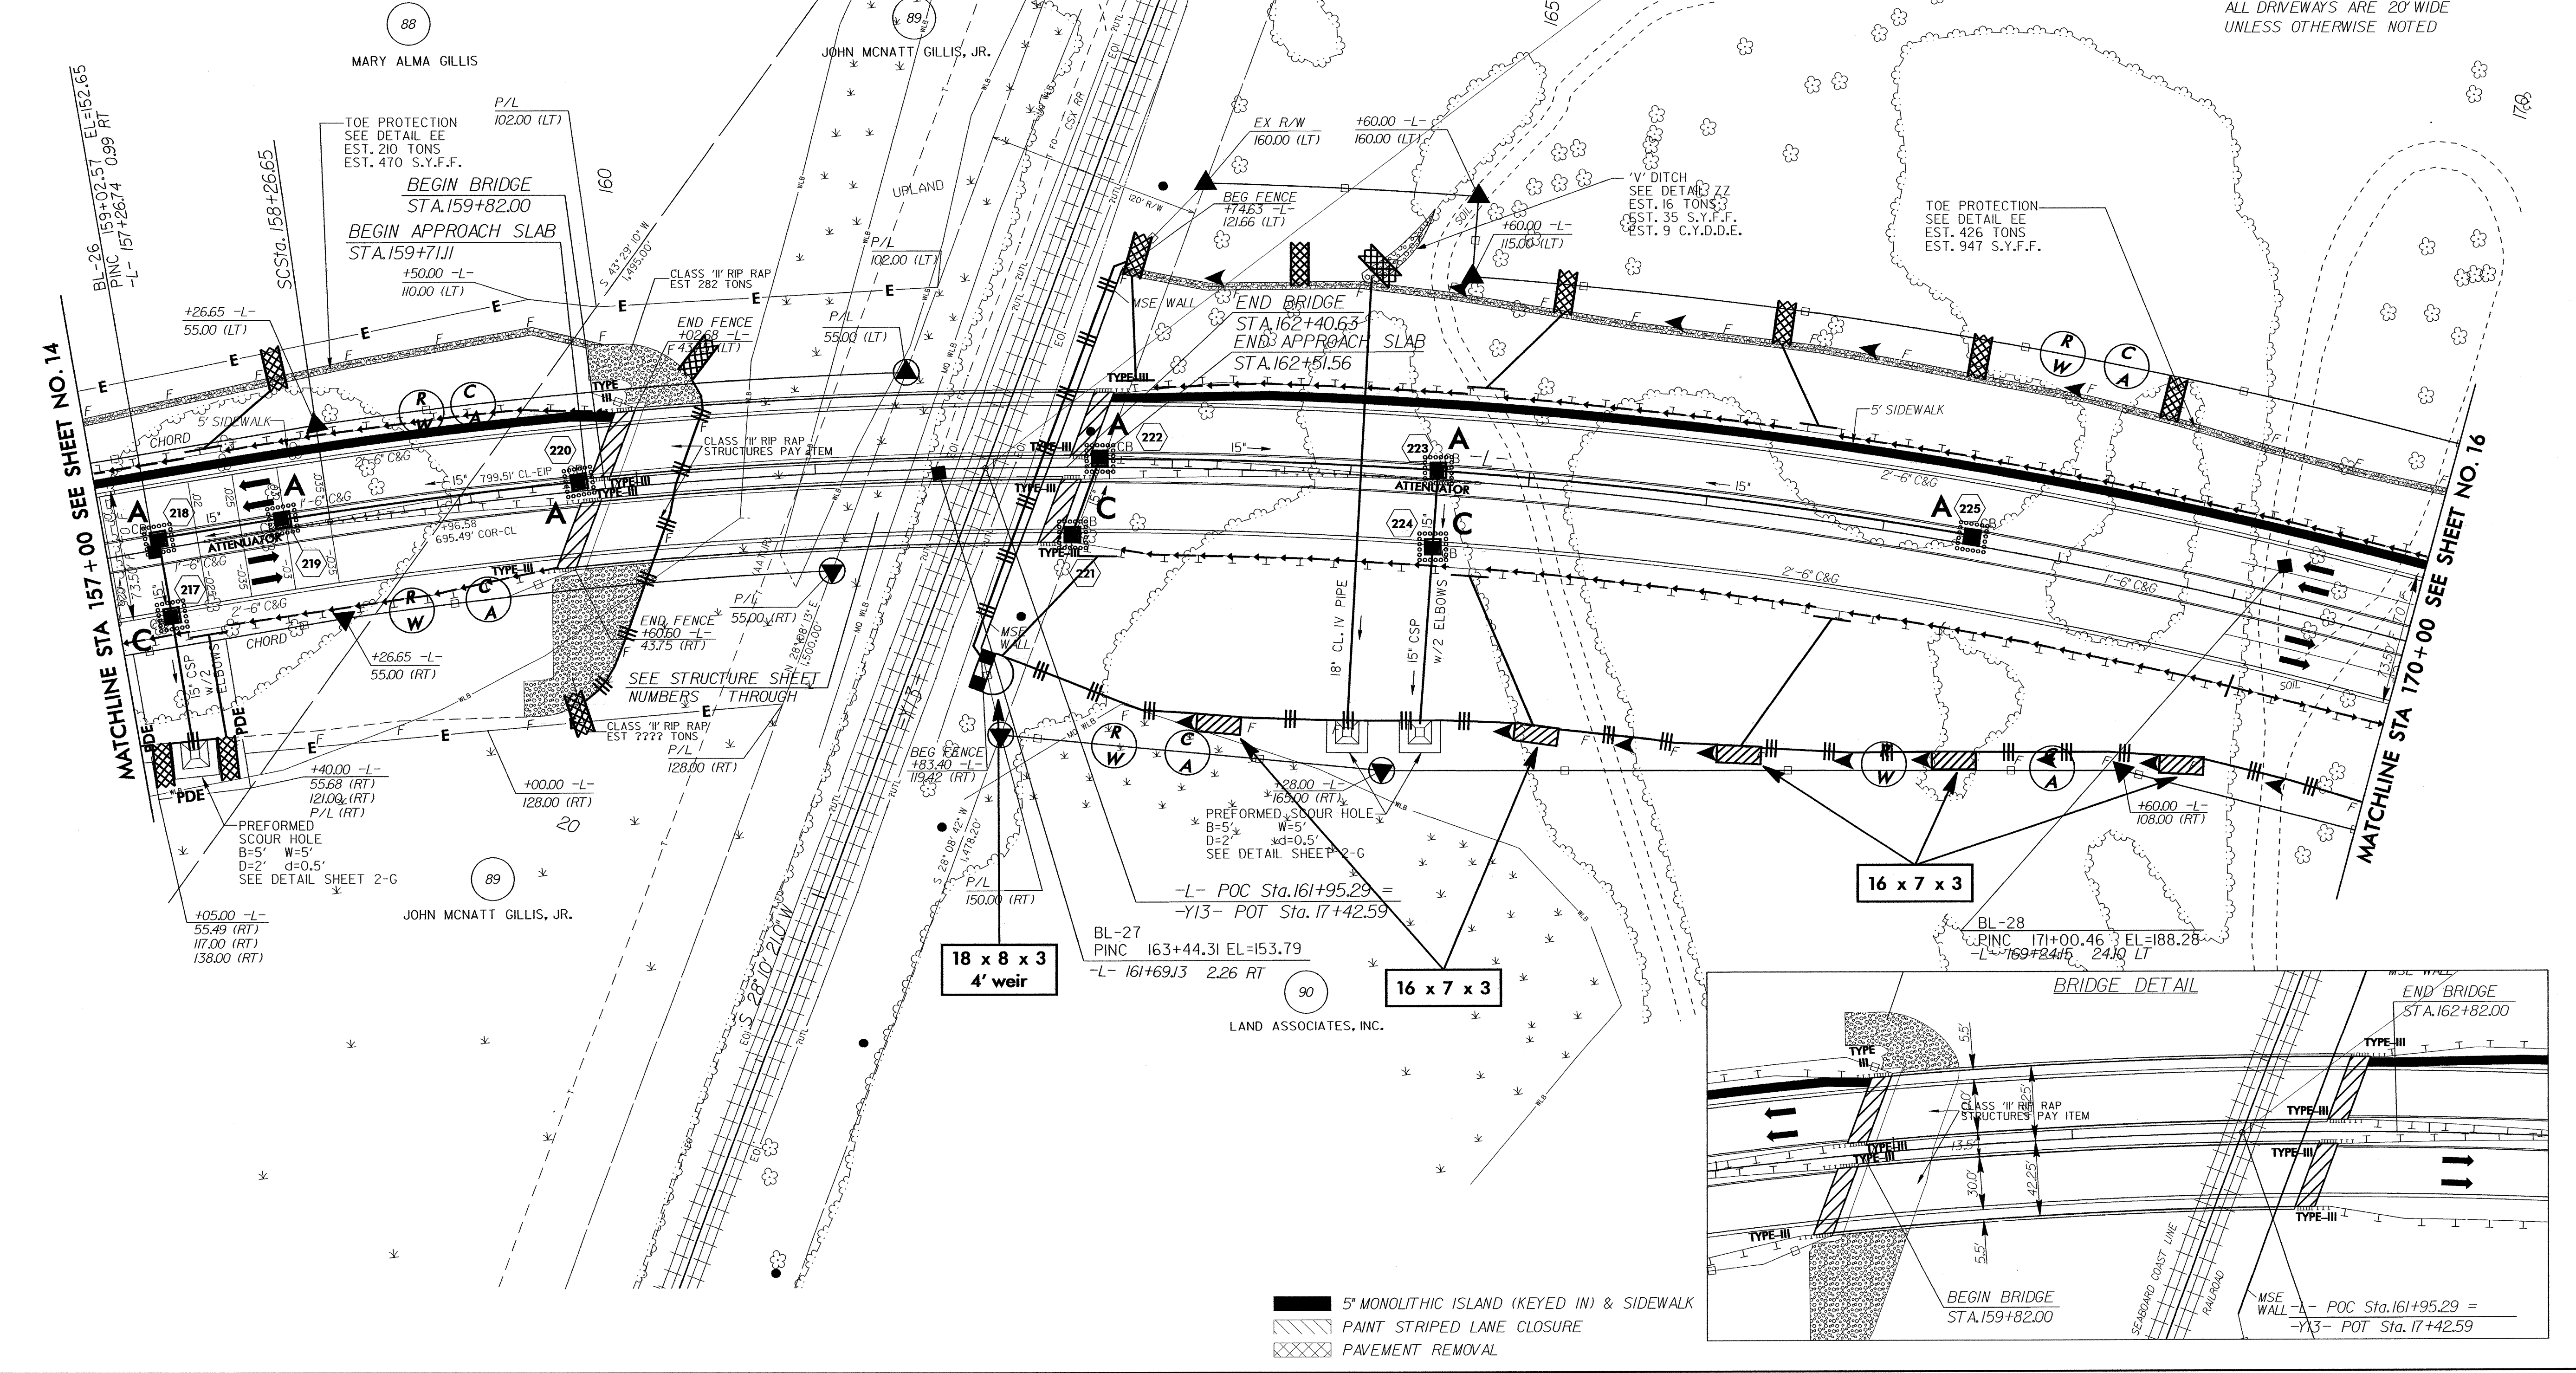


PROJECT REFERENCE NO.		SHEET NO.
U-0620		EC-39/CONST J5
RW SHEET NO.		
ROADWAY DESIGN ENGINEER	HYDRAULICS ENGINEER	

NOTE:
TEMPORARY SILT FENCE SHALL BE INSTALLED A MINIMUM OF 3 FEET FROM TOE OF FILL IN WETLAND AREAS

-L-
 Pls Sta 157+68.32 Pls Sta 172+07.60 Pls Sta 184+58.60
 $\Delta s = 1' 45' 00.0"$ $\Delta = 51' 28' 19.8" (RT)$ $\Delta s = 1' 45' 00.0"$
 $L_s = 175.00'$ $D = 2' 00' 00.0"$ $L_s = 175.00'$
 $LT = 116.67'$ $T = 2,573.61'$ $LT = 116.67'$
 $ST = 58.34'$ $R = 1,380.95'$ $ST = 58.34'$
 $SE = 0.035$
 $INC = 50$

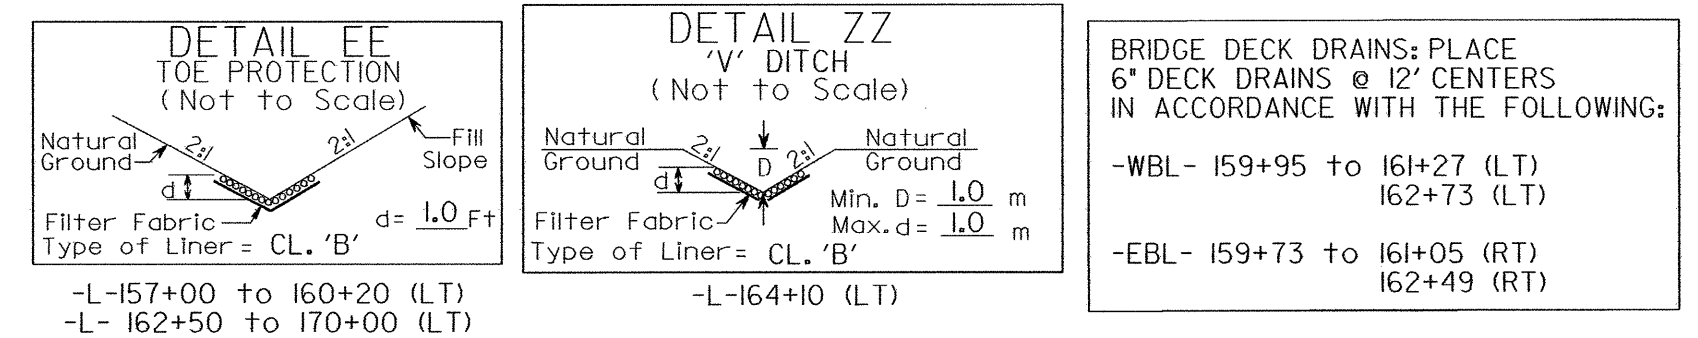

5' MONOLITHIC ISLAND (KEYED IN) & SIDEWALK
 PAINT STRIPED LANE CLOSURE
 PAVEMENT REMOVAL