


PROJECT REFERENCE NO.	SHEET NO.
U-0620	EC-38/CONST.14
RW SHEET NO.	
ROADWAY DESIGN ENGINEER	HYDRAULICS ENGINEER







NOTE:  
TEMPORARY SILT FENCE SHALL BE INSTALLED A MINIMUM OF 3 FEET FROM TOE OF FILL IN WETLAND AREAS

-L-			-L-		
Pls Sta 140+87.35	Pls Sta 143+40.32	Pls Sta 145+88.17	Pls Sta 157+68.32	Pls Sta 172+07.60	Pls Sta 184+58.60
$\Delta s = 7' 17" 24.0"$	$\Delta = 24' 05" 09.8" (LT)$	$\Delta s = 7' 17" 24.0"$	$\Delta s = 1' 45" 00.0"$	$\Delta = 5' 28" 19.8" (RT)$	$\Delta s = 1' 45" 00.0"$
Ls = 216.00'	D = 6' 45" 00.0'	Ls = 216.00'	Ls = 175.00'	D = 2' 00" 00.0'	Ls = 175.00'
LT = 144.12'	L = 356.83'	LT = 144.12'	LT = 116.67'	L = 2,573.61'	LT = 116.67'
ST = 72.11'	T = 181.09'	ST = 72.11'	ST = 58.34'	T = 1,380.95'	ST = 58.34'
	R = 848.83'			R = 2,864.79'	
	SE = 0.060			SE = 0.035	
	INC = 36			INC = 50	

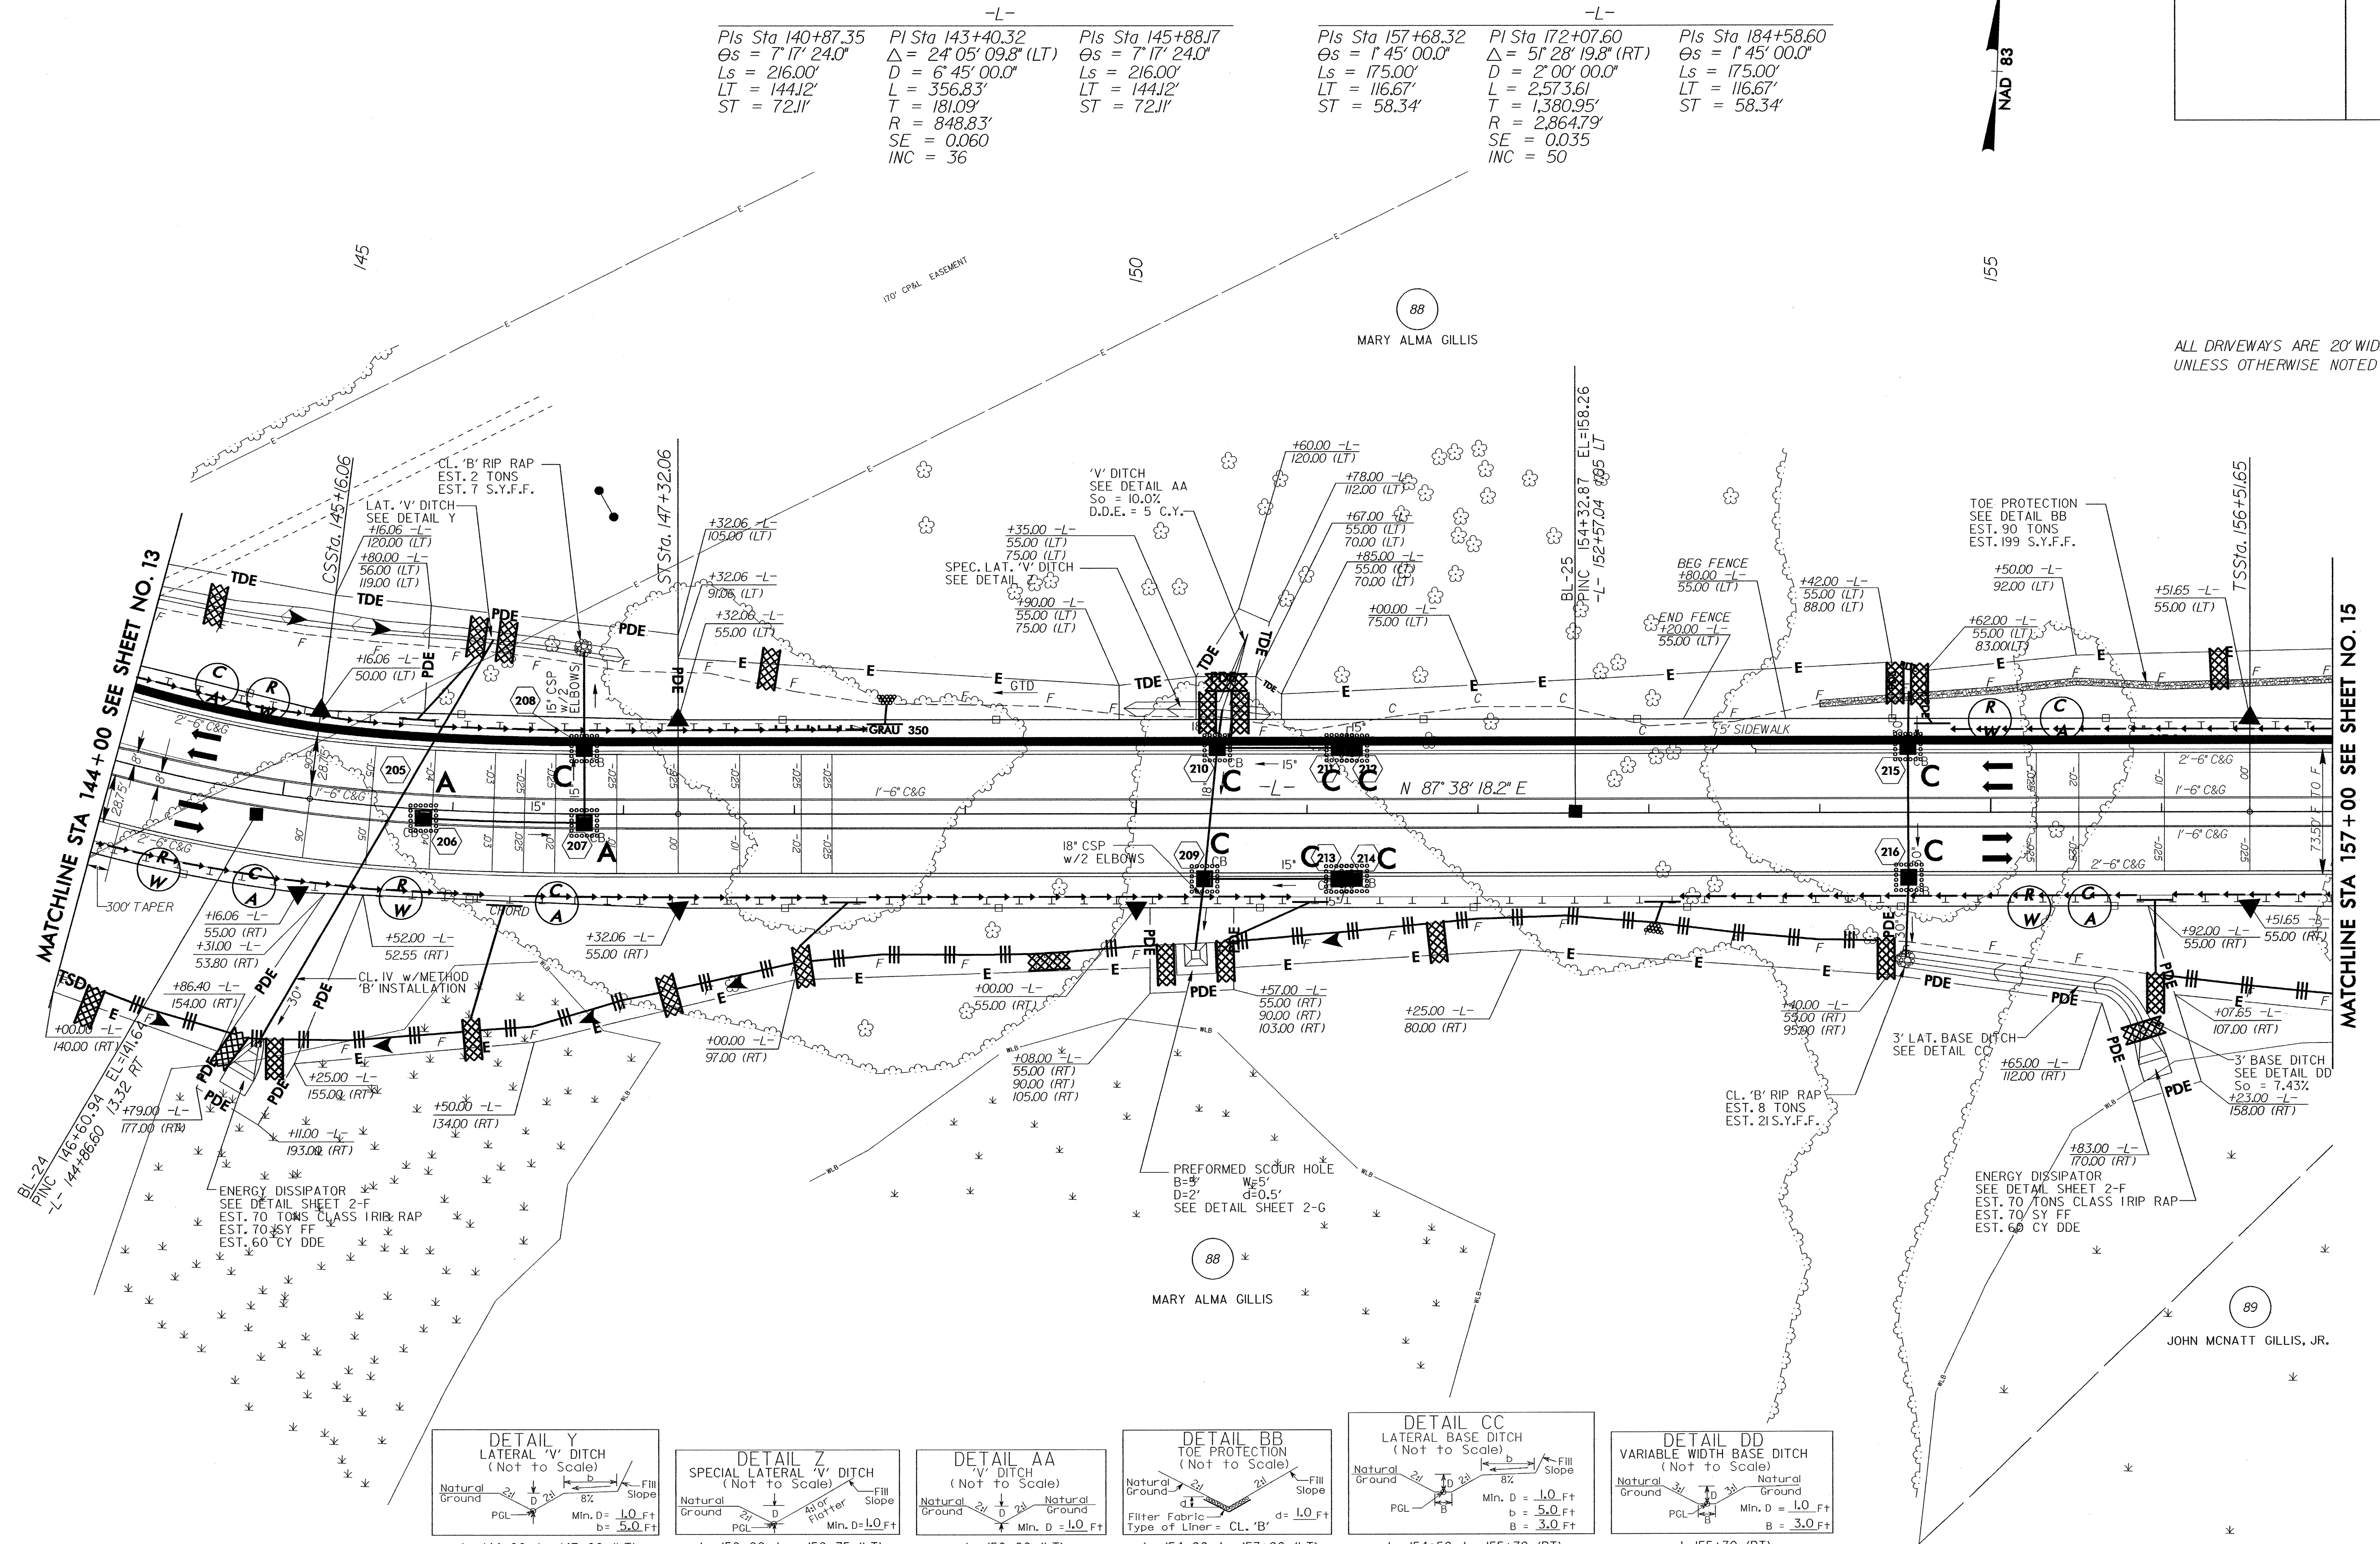

MATCHLINE STA 144+00 SEE SHEET NO. 13

MATCHLINE STA 157+00 SEE SHEET NO. 15

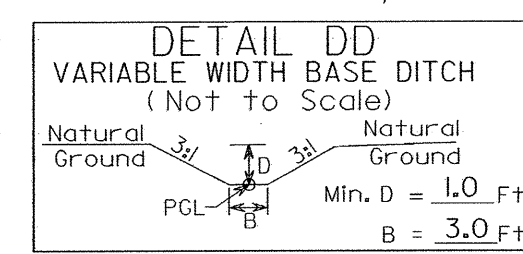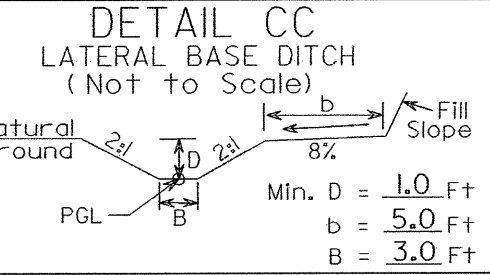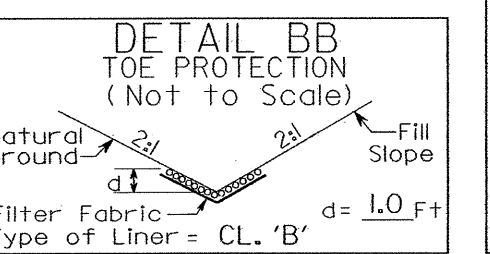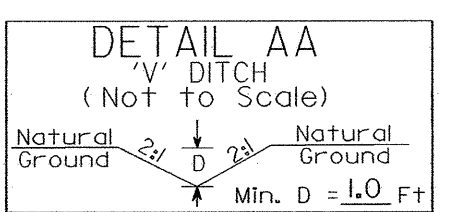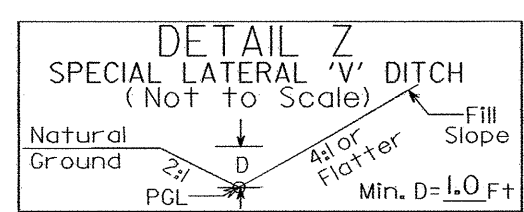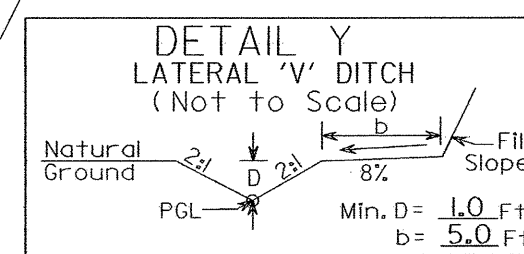

- 5' MONOLITHIC ISLAND (KEYED IN) & SIDEWALK
- PAINT STRIPED LANE CLOSURE
- PAVEMENT REMOVAL