


SEE SHEET PM-1 FOR
PAVEMENT MARKING SCHEDULE

PAVEMENT MARKING LINES

- | | |
|--|--------------------|
| TA - THERMOPLASTIC (4" WHITE, 90 mils) | EDGE LINE |
| TC - THERMOPLASTIC (4" WHITE, 120 mils) | 10 ft SKIP LINE |
| TD - THERMOPLASTIC (4" WHITE, 120 mils) | 2 ft MINISKIP |
| TI - THERMOPLASTIC (4" YELLOW, 120 mils) | DOUBLE CENTER LINE |

APPROVED: SHANE D. YORK, PE DATE: 11/05/03

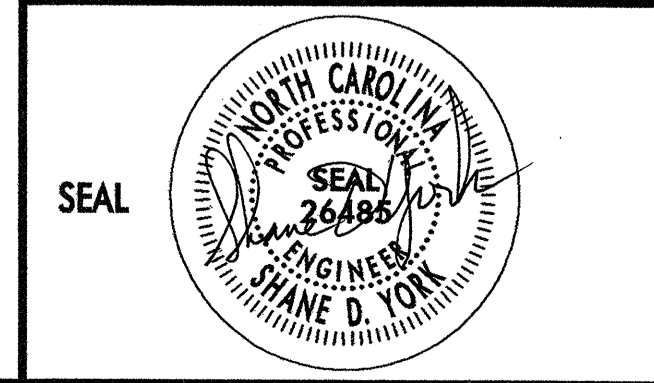

**PAVEMENT MARKING PLAN
DETAIL THIRTEEN**

SCALE: N/A		REVISIONS
DATE: 11/05/03		
DWG. BY: S. YORK		
DESIGN BY: S. YORK		
REVIEWED BY: A.D. SARVIS		CARD FILE

02:52:38 PM
 11/05/2003
 P:\Trf\Ftc\Contr\o\TCP\U0620\TCP_PM14_PSH.DGN