

**PAVEMENT MARKING LINES**


- |  |                    |
|--|--------------------|
| TA - THERMOPLASTIC (4" WHITE, 90 mils)   | EDGE LINE          |
| TC - THERMOPLASTIC (4" WHITE, 120 mils)  | 10 ft SKIP LINE    |
| TD - THERMOPLASTIC (4" WHITE, 120 mils)  | 2 ft MINISKIP      |
| TI - THERMOPLASTIC (4" YELLOW, 120 mils) | DOUBLE CENTER LINE |

**PAVEMENT MARKING SYMBOLS**

- |   |
|---|
| UA - THERMOPLASTIC (LEFT TURN ARROW, 90 mils) |
|---|

SEE SHEET PM-1 FOR  
PAVEMENT MARKING SCHEDULE

APPROVED: SHANE D. YORK, PE. DATE: 11/05/03

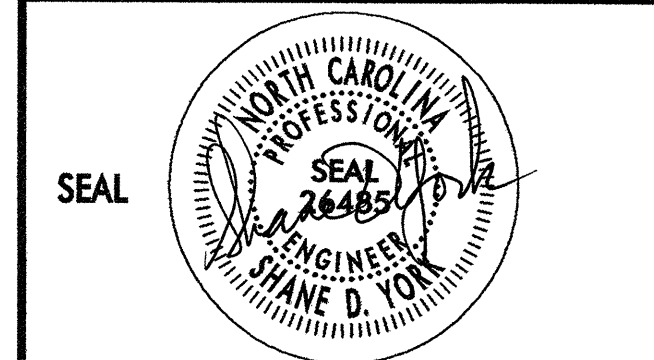

**PAVEMENT MARKING PLAN  
DETAIL TEN**

SCALE: N.A.		REVISIONS
DATE: 11/05/03		
DWG. BY: S. YORK		
DESIGN BY: S. YORK		
REVIEWED BY: A.D. SARVIS		
CADD FILE		

02:51:28 PM 11/05/2003 r:\TrafficControl\TCP\U0620\_TCP\_PMI1\_PSH.DGN