

PAVEMENT MARKING LINES


- | | |
|--|--------------------|
| TC - THERMOPLASTIC (4" WHITE, 120 mils) | 10 ft SKIP LINE |
| TD - THERMOPLASTIC (4" WHITE, 120 mils) | 2 ft MINISKIP |
| TE - THERMOPLASTIC (4" WHITE, 120 mils) | SOLID LANE LINE |
| TI - THERMOPLASTIC (4" YELLOW, 120 mils) | DOUBLE CENTER LINE |
| TQ - THERMOPLASTIC (8" WHITE, 90 mils) | DIAGONALS |
| T2 - THERMOPLASTIC (24" WHITE, 120 mils) | STOP BAR |

PAVEMENT MARKING SYMBOLS

- | |
|--|
| UA - THERMOPLASTIC (LEFT TURN ARROW, 90 mils) |
| UB - THERMOPLASTIC (RIGHT TURN ARROW, 90 mils) |
| UC - THERMOPLASTIC (STRAIGHT ARROW, 90 mils) |

SEE SHEET PM-1 FOR PAVEMENT MARKING SCHEDULE

APPROVED: SHANE D. YORK, PE. DATE: 11/05/03

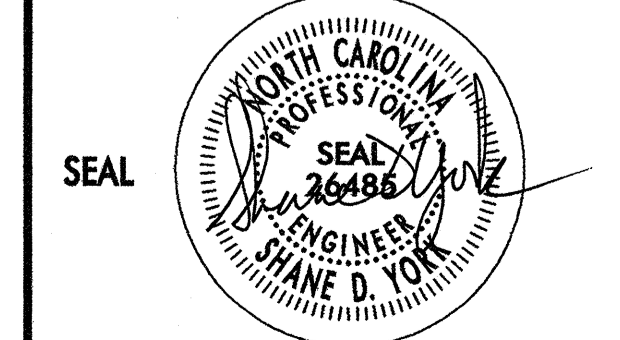

**PAVEMENT MARKING PLAN
 DETAIL FIVE**

SCALE: N/A	REVISIONS
DATE: 11/05/03	
DWG. BY: S. YORK	
DESIGN BY: S. YORK	
REVIEWED BY: A.D. SARVIS	

02:49:55 PM 11/05/2003 P:\Traffic\CP\U0620\TCP_PM06_PSH.DGN