
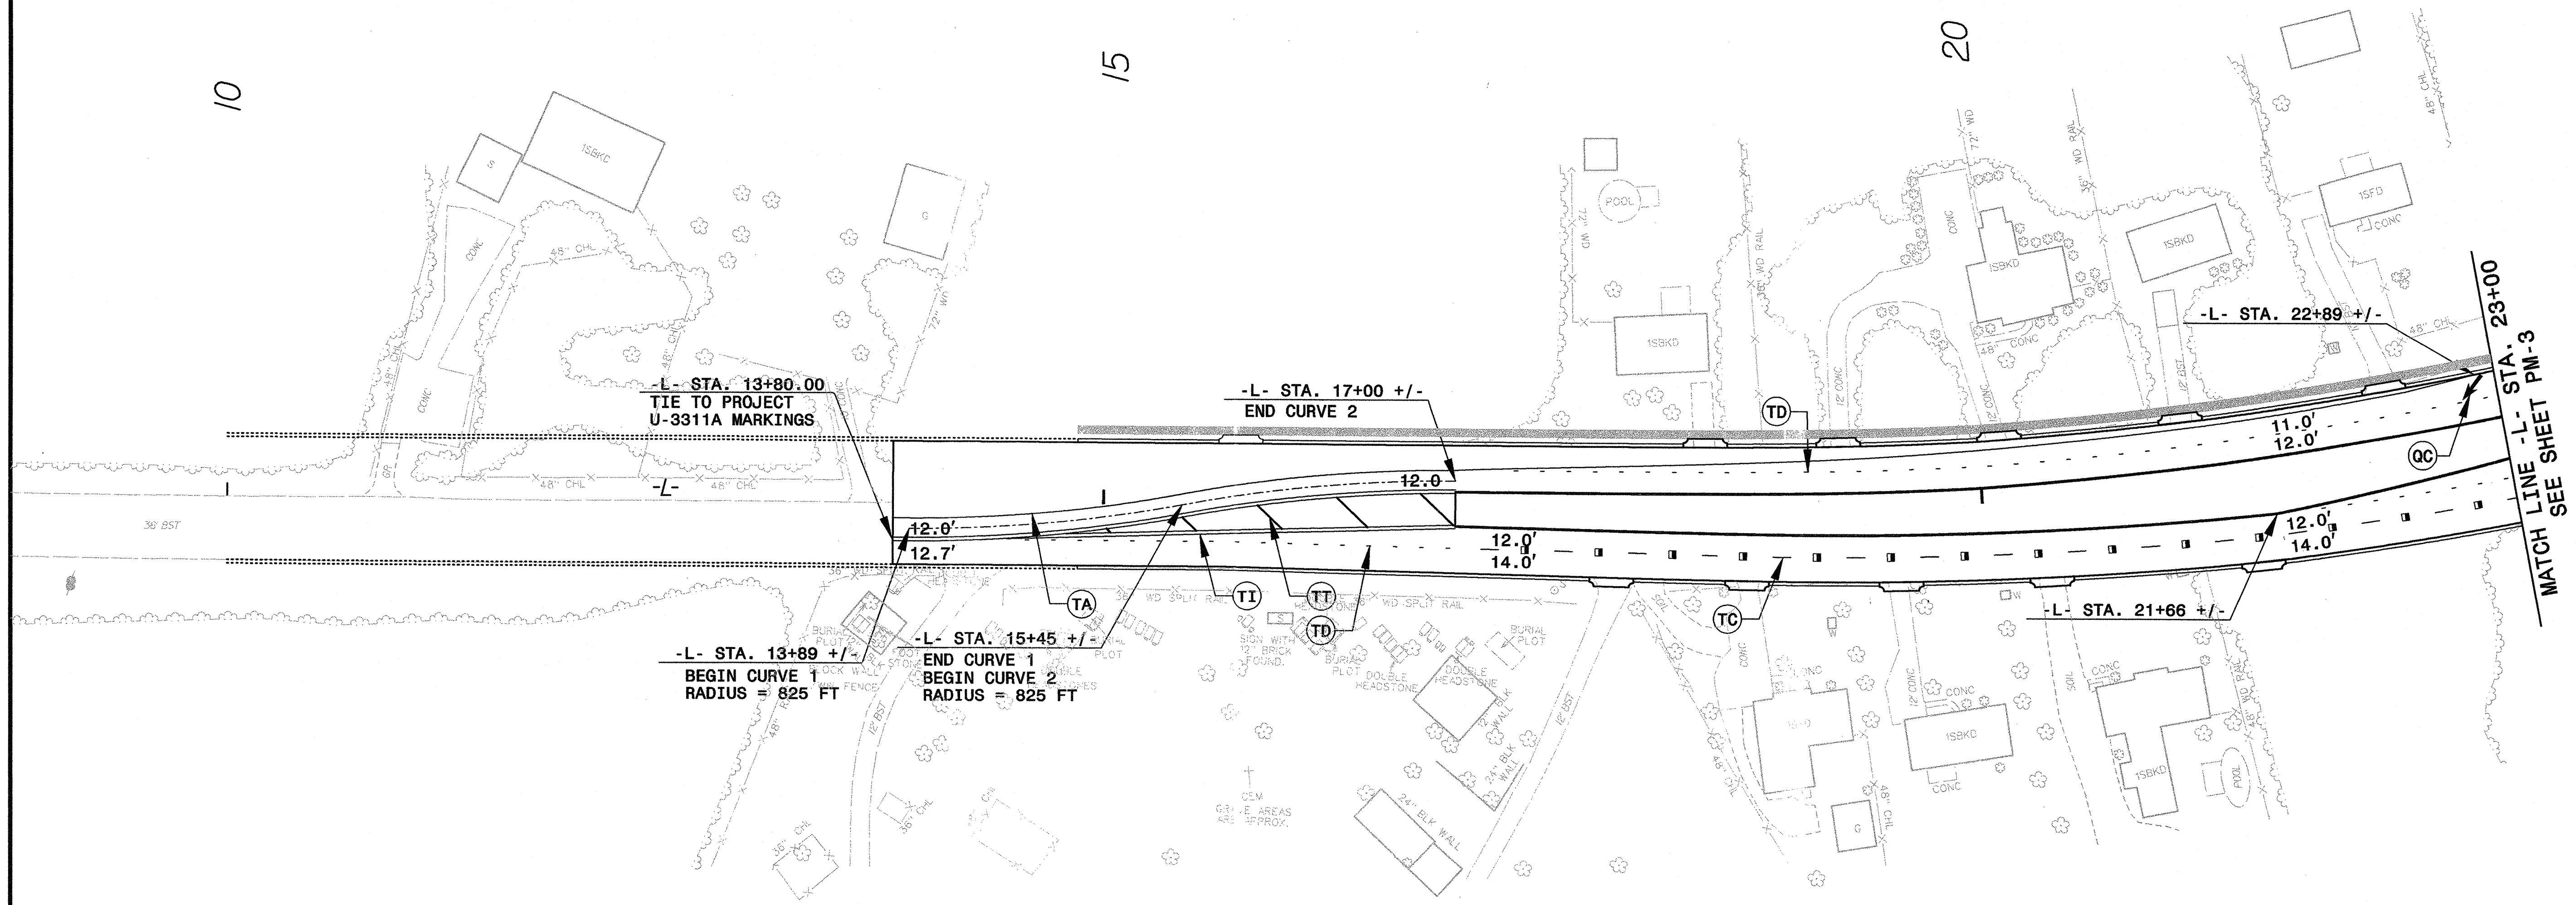


NOTE: COORDINATE PAVEMENT MARKINGS
WITH THE CONSTRUCTION PHASING OF
PROJECT U-3311A

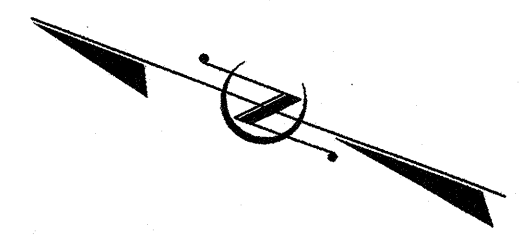

PAVEMENT MARKING LINES


- | | |
|--|--------------------|
| TA - THERMOPLASTIC (4" WHITE, 90 mils) | EDGE LINE |
| TC - THERMOPLASTIC (4" WHITE, 120 mils) | 10 ft SKIP LINE |
| TD - THERMOPLASTIC (4" WHITE, 120 mils) | 2 ft MINISKIP |
| TI - THERMOPLASTIC (4" YELLOW, 120 mils) | DOUBLE CENTER LINE |
| TT - THERMOPLASTIC (8" YELLOW, 90 mils) | DIAGONAL |

PAVEMENT MARKING SYMBOLS

- QC - PAINT (STRAIGHT ARROW, 2X)

SEE SHEET PM-1 FOR
PAVEMENT MARKING SCHEDULE

APPROVED: SHANE D. YORK, PE. DATE: 11/05/03

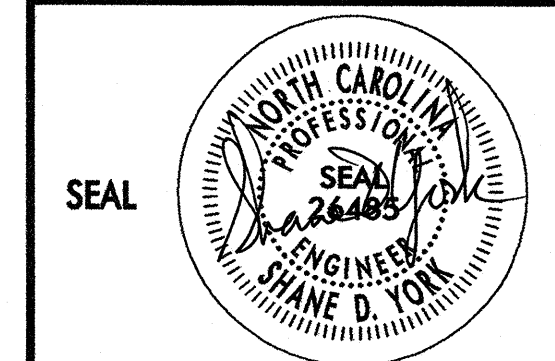

**PAVEMENT MARKING PLAN
DETAIL ONE**

SCALE: N/A		REVISIONS
DATE: 11/05/03		
DWG. BY: S. YORK		
DESIGN BY: S. YORK		
REVIEWED BY: A.D. SARVIS		

02:48:24 PM 11/05/2003 P:\ref\pco\control\TCP\U0620\TCP_PM02_PSH.DGN