


Sample No.	GS-01	Depth (ft)	0.0-0.5	Classification	
Project 8.1442601					
Area Bridge on Hope Mills Bypass (-L-) over Beaver Creek					
CATLIN Geotechnical Laboratory					
Boring No. Creek Bed					
Date 7/4/01					

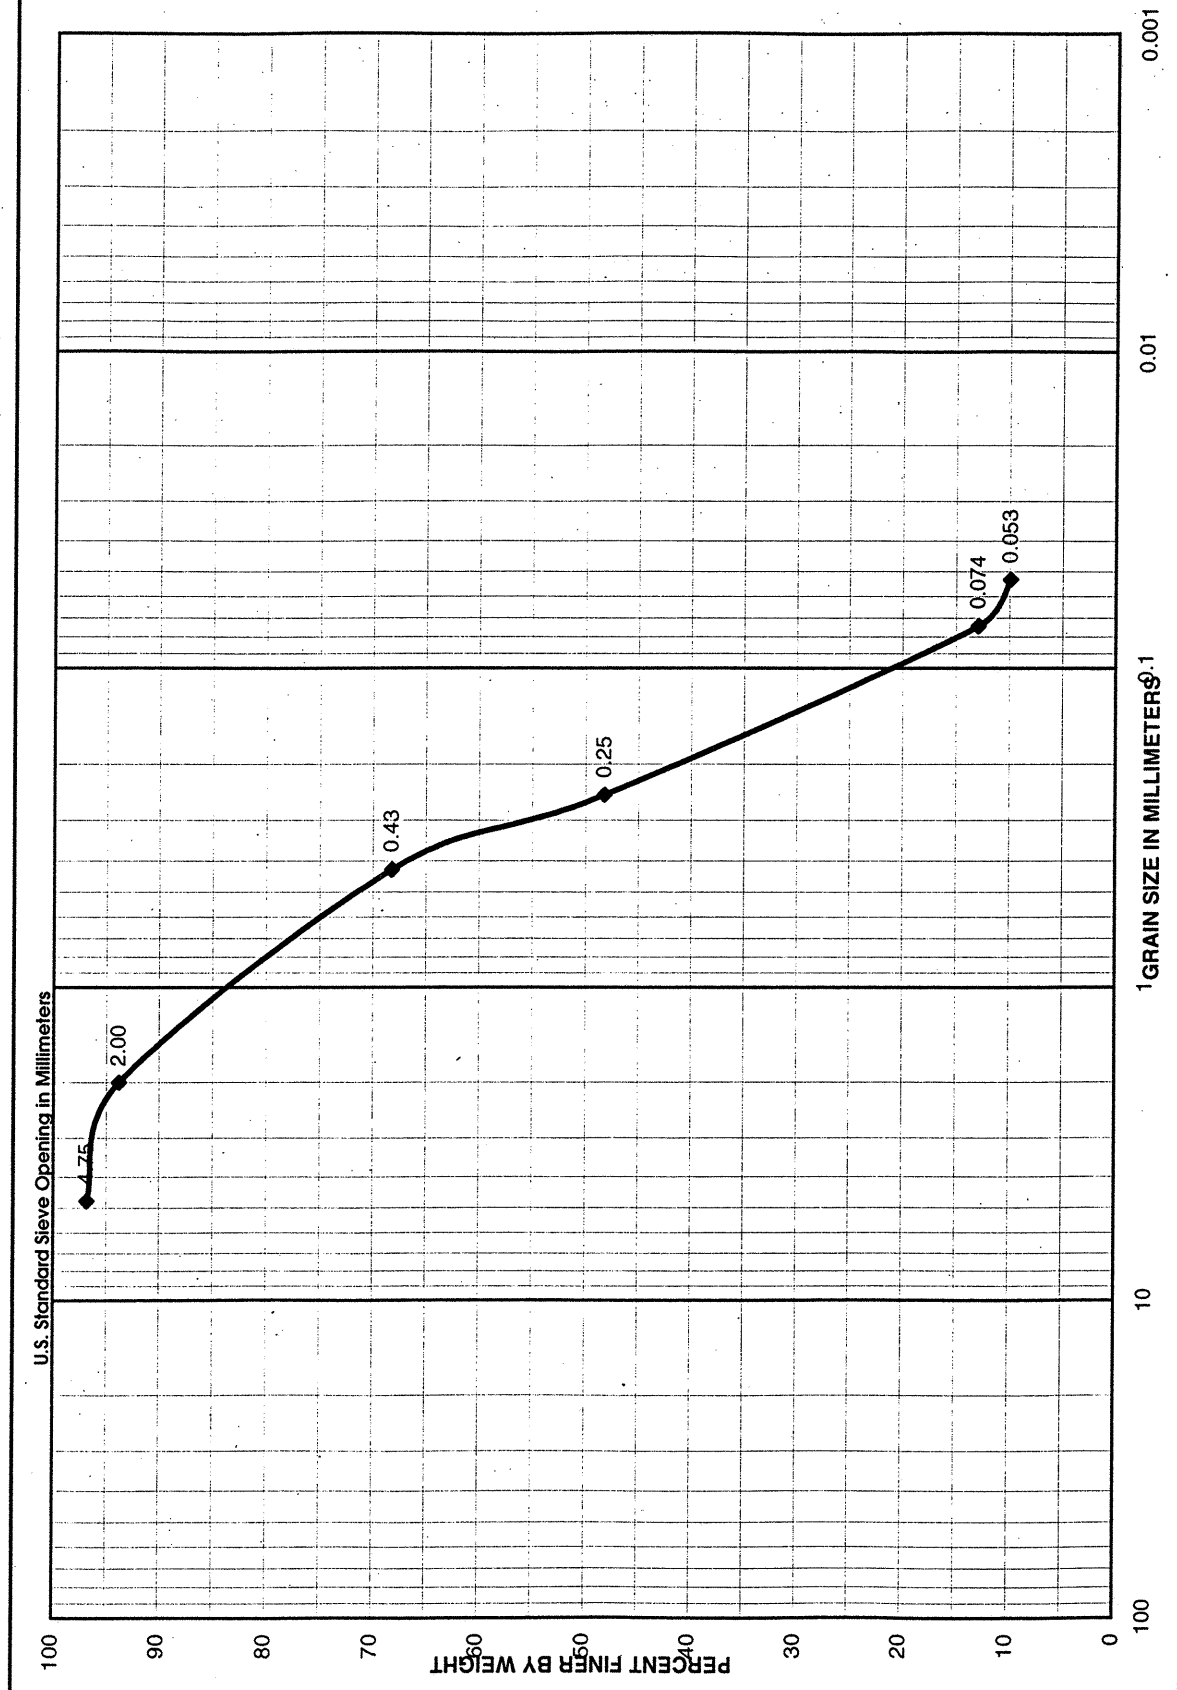

Sample No.	GS-02	Depth (ft)	1.0-3.0	Classification	
Project 8.1442601					
Area Bridge on Hope Mills Bypass (-L-) over Beaver Creek					
CATLIN Geotechnical Laboratory					
Boring No. Bank-1					
Date 7/4/01					