


NCDOT BORE DOUBLE 201-075.GPJ NC DOT GDT 8/15/01

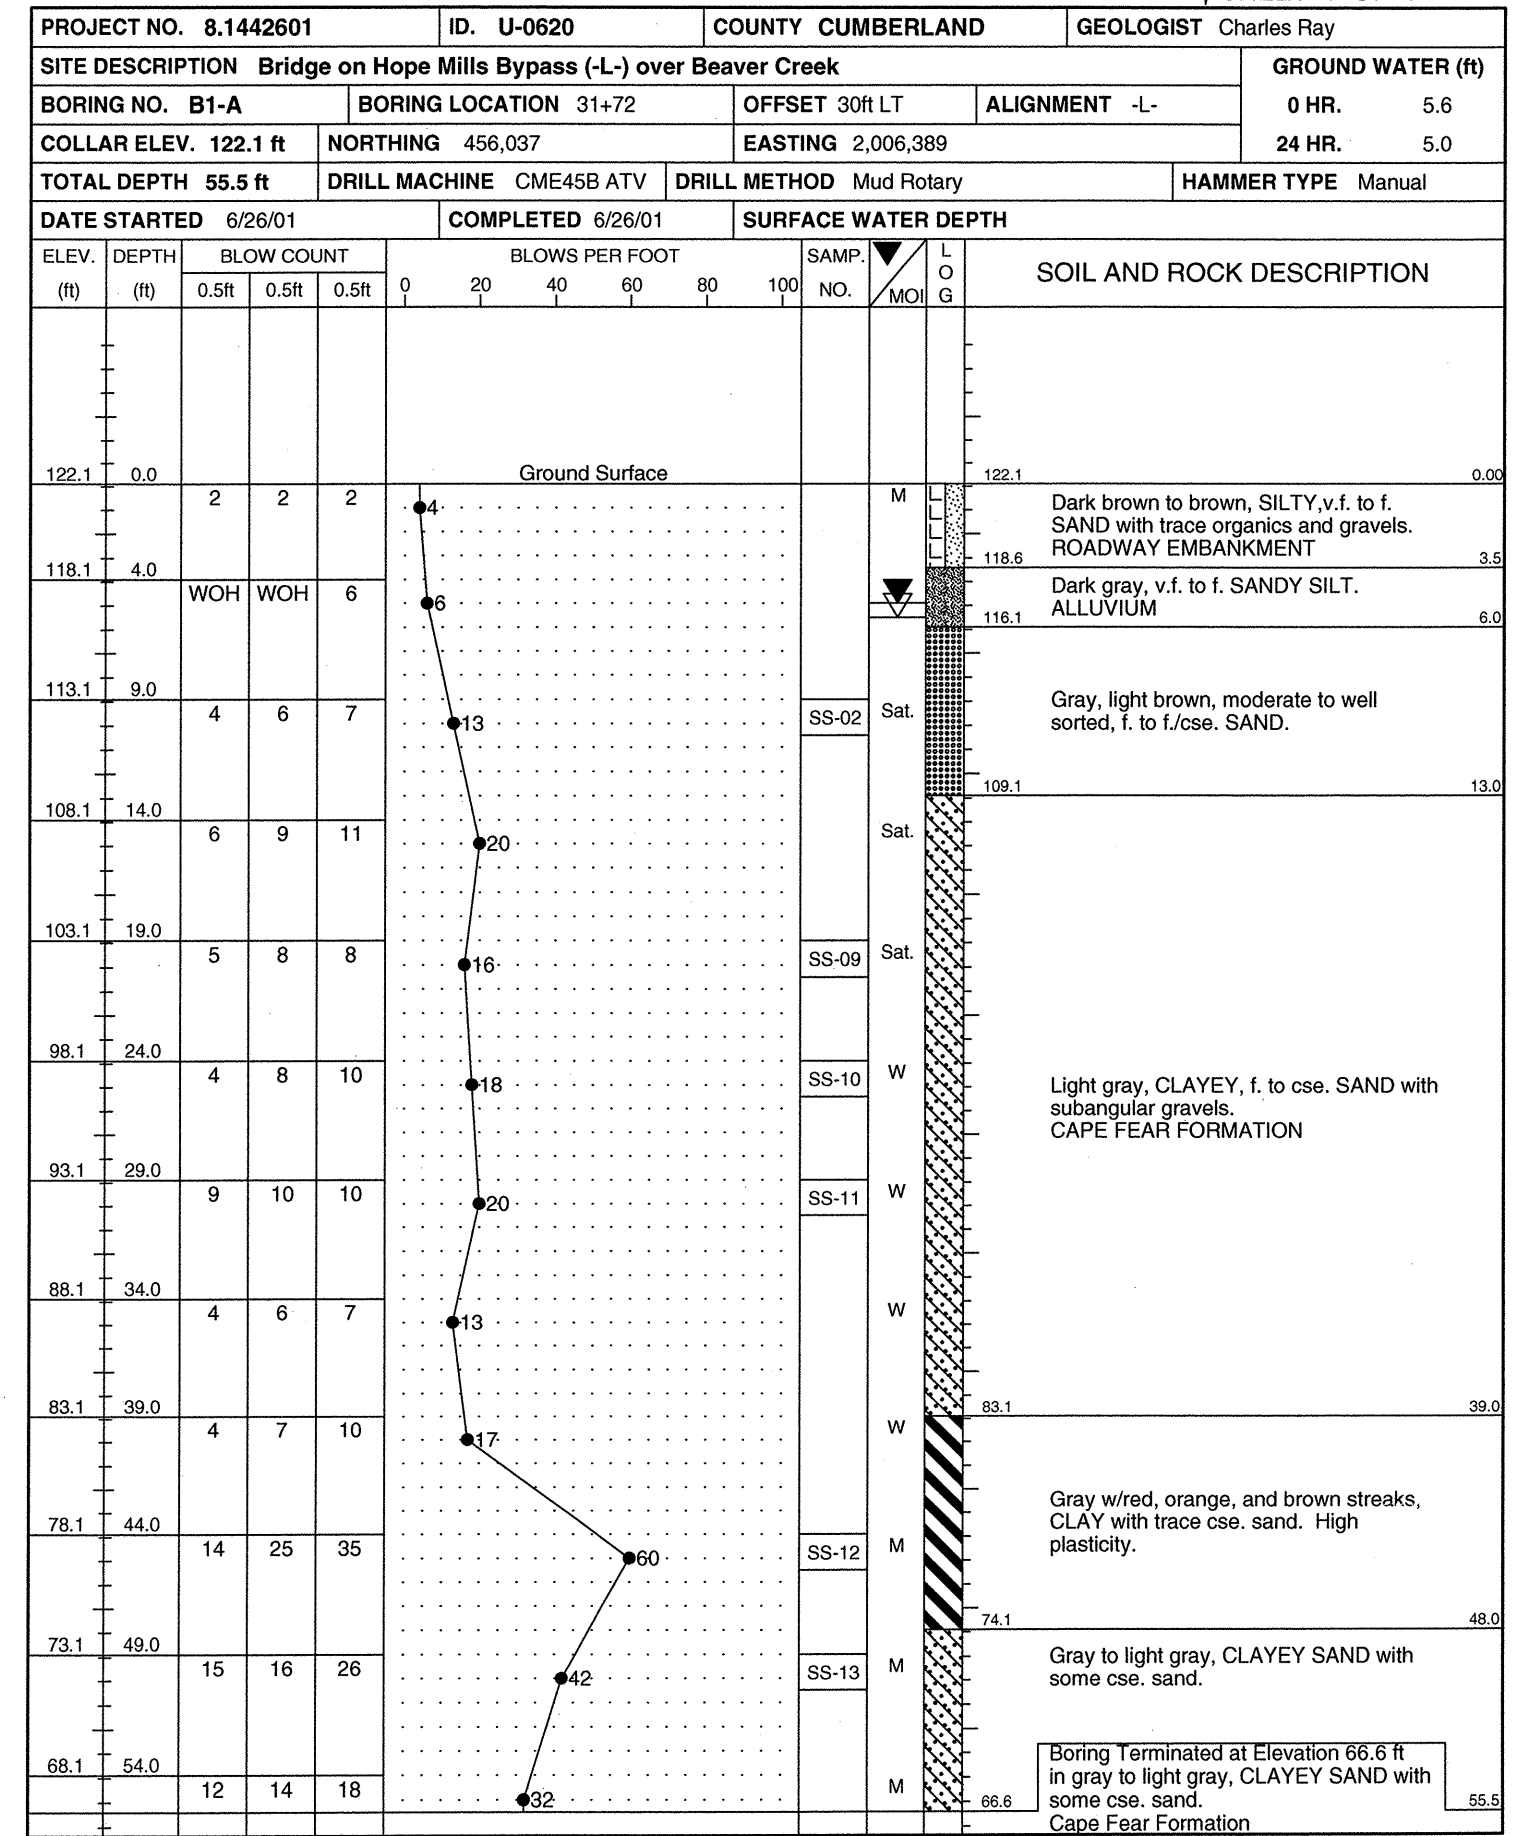

Boring Terminated at Elevation 66.6 ft in gray to light gray, CLAYEY SAND with some cse. sand. Cape Fear Formation