


ELECTRIC CONDUIT DETAILS

ASSEMBLED BY : M. G. SHAIKH DATE : 09-09-05
 CHECKED BY : B. D. KLAPPENBACH DATE : 09-14-05
 DRAWN BY : RWW 2-4-03
 CHECKED BY : DBM 2-4-03

REV: SHEET ADDED
 DRAWN BY: M.G.S.
 CHECKED BY: B.D.K.

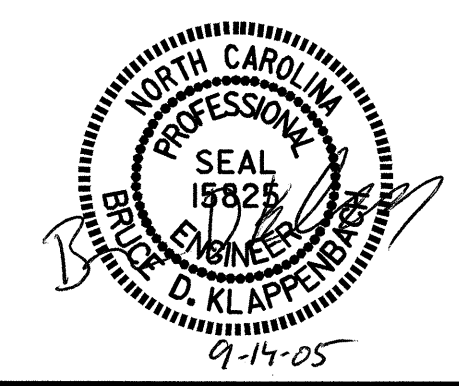

PROJECT NO. U-0620
CUMBERLAND COUNTY
 STATION: 161+95.29 -L-

SHEET 2 OF 2

REVISIONS						SHEET NO.	
NO.	BY:	DATE:	NO.	BY:	DATE:	S-122B	
1	M. G. S.	09-14-05	3			TOTAL SHEETS	
2			4			129	