


FOUNDATION LAYOUT (LEFT LANE)

BRACE PILES AT END BENTS ARE BATTERED 3 : 12
 BRACE PILES AT BENTS ARE BATTERED 1 1/2 : 12
 ALL PILES ARE HP 12 x 53 STEEL PILES.

PROJECT NO. U-0620
CUMBERLAND COUNTY
 STATION: 161+95.29 -L-

SHEET 2 OF 5

STATE OF NORTH CAROLINA
 DEPARTMENT OF TRANSPORTATION
 RALEIGH
 GENERAL DRAWING
 FOR BRIDGE OVER CSX RR
 ON HOPE MILLS BYPASS
 BETWEEN SR 1003
 AND SR 1132
 (LEFT LANE)

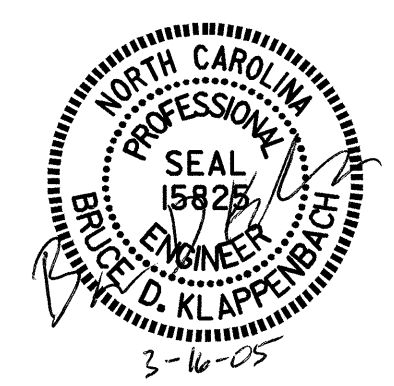

REVISION : CHANGE BRACE PILES TO VERTICAL PILES AT END BENT #2.
 BY : JBW CHECKED BY : BDK

DRAWN BY : D.A. GLADDEN DATE : 3/04/04
 CHECKED BY : J.B. WILSON DATE : 3/04/04

REVISIONS						SHEET NO.
NO.	BY:	DATE:	NO.	BY:	DATE:	TOTAL SHEETS
1	JBW	3/14/05	3			129
2			4			