

PLAN OF SPAN "A"


NOTE : FOR LONGITUDINAL BARS IN TOP OF SLAB, SEE "B BAR LAYOUT" SHEET.
 FOR "B" BARS IN BOTT. OF OVERHANGS, SEE TYPICAL SECTION.

PROJECT NO. U-0620
CUMBERLAND COUNTY
 STATION: 32+18.00 -L-

SHEET 4 OF 7

STATE OF NORTH CAROLINA
 DEPARTMENT OF TRANSPORTATION
 RALEIGH

**SPERSTRUCTURE
 PLAN OF SPAN "A"
 (STAGE II)**

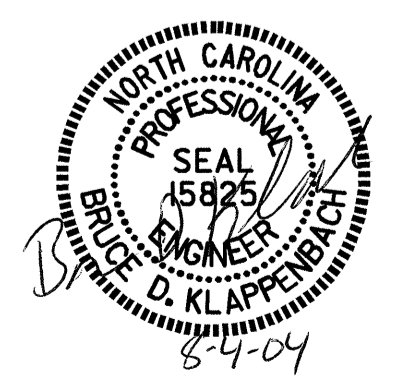

DRAWN BY : M. G. SHAIKH DATE : 5-02-03
 CHECKED BY : D. A. GLADDEN DATE : 07-03

REVISIONS						SHEET NO.	
NO.	BY:	DATE:	NO.	BY:	DATE:	S-11	
1			3			TOTAL	129
2			4				