


DETAIL "D"

PROJECT NO. U-0620
CUMBERLAND COUNTY
 STATION: 32+18.00 -L-
 SHEET 3 OF 7

STATE OF NORTH CAROLINA
 DEPARTMENT OF TRANSPORTATION
 RALEIGH

**SUPERSTRUCTURE
 PLAN OF SPAN "C"
 (STAGE I)**

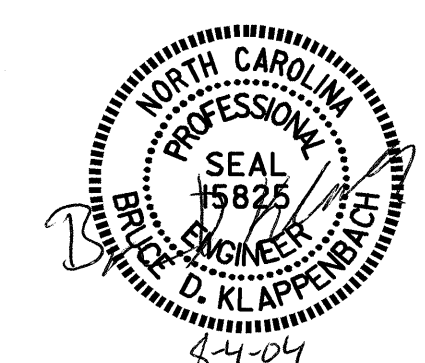

REVISIONS				SHEET NO.	
NO.	BY:	DATE:	NO.	BY:	DATE:
1			3		
2			4		

TOTAL SHEETS: 129

DRAWN BY : M. G. SHAIKH DATE : 4-30-03
 CHECKED BY : D. A. GLADDEN DATE : 07-03

NOTE : FOR LONGITUDINAL BARS IN TOP OF SLAB, SEE "B BAR LAYOUT" SHEET.
 FOR "B" BARS IN BOTT. OF OVERHANGS, SEE TYPICAL SECTION.