


PLAN OF SPAN "A"

NOTE : FOR LONGITUDINAL BARS IN TOP OF SLAB, SEE "B BAR LAYOUT" SHEET.
 FOR "B" BARS IN BOT. OF OVERHANGS, SEE TYPICAL SECTION.

DRAWN BY : M. G. SHAIKH DATE : 4-30-03
 CHECKED BY : D. A. GLADDEN DATE : 07-03

PROJECT NO. U-0620
 CUMBERLAND COUNTY
 STATION: 32+18.00 -L-
 SHEET 1 OF 7

STATE OF NORTH CAROLINA
 DEPARTMENT OF TRANSPORTATION
 RALEIGH
 SUPERSTRUCTURE
 PLAN OF SPAN "A"
 (STAGE I)

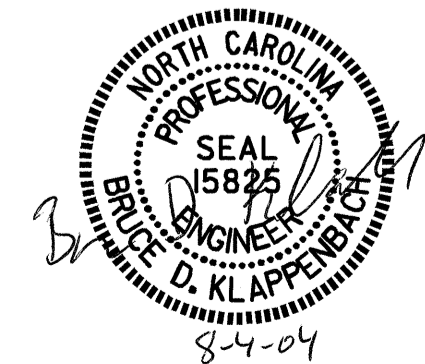

| REVISIONS | | | | | | SHEET NO. | |
|-----------|-----|-------|-----|-----|-------|--------------|--|
| NO. | BY: | DATE: | NO. | BY: | DATE: | S-8 | |
| 1 | | | 3 | | | TOTAL SHEETS | |
| 2 | | | 4 | | | 129 | |

STR #1