

ANGLES
deg. min. sec.


- ① 65°-00'-00"
- ② 63°-58'-48"
- ③ 66°-01'-12"
- ④ 26°-24'-00"

HORIZONTAL CURVE DATA -L-

P.I. = 29+53.55
 DELTA = 18°-15'-47.5"(LT.)
 D = 2°-00'-00"
 T = 460.490'
 L = 913.160'
 R = 2864.790'
 SLOPE = 0.035 ft./ft.

PROJECT NO. U-620
CUMBERLAND COUNTY
 STATION: 32+18.00 -L-

SHEET 3 OF 4

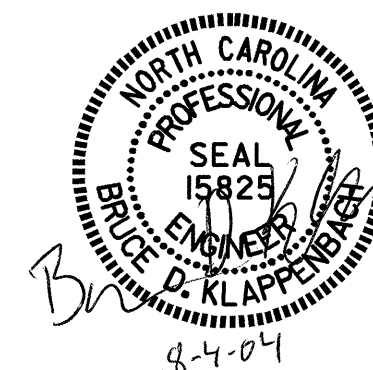

STATE OF NORTH CAROLINA
 DEPARTMENT OF TRANSPORTATION
 RALEIGH

LONG CHORD LAYOUT

DRAWN BY: M. G. SHAIKH DATE: 5-06-03
 CHECKED BY: D. A. GLADDEN DATE: 07-03

REVISIONS						SHEET NO.
NO.	BY:	DATE:	NO.	BY:	DATE:	S-3
1			3			TOTAL SHEETS
2			4			127

STR #1