


**FOUNDATION LAYOUT (RIGHT LANE)**

BRACE PILES AT END BENTS ARE BATTERED 3 : 12  
 BRACE PILES AT BENTS ARE BATTERED 1 1/2 : 12  
 ALL PILES ARE HP 12 x 53 STEEL PILES.

PROJECT NO. U-0620  
CUMBERLAND COUNTY  
 STATION: 161+95.29 -L-  
 SHEET 2 OF 5 MILEPOST A-215.60

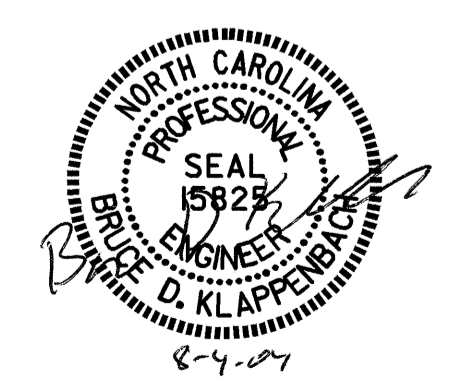

STATE OF NORTH CAROLINA  
 DEPARTMENT OF TRANSPORTATION  
 RALEIGH  
 GENERAL DRAWING  
 FOR BRIDGE OVER CSX RR  
 ON HOPE MILLS BYPASS  
 BETWEEN SR 1003  
 AND SR 1132  
 (RIGHT LANE)

DRAWN BY : D. A. GLADDEN DATE : 3-04-04  
 CHECKED BY : J. B. WILSON DATE : 6-15-04

REVISIONS						SHEET NO. S-90
NO.	BY:	DATE:	NO.	BY:	DATE:	
1			3			TOTAL SHEETS 129
2			4			