



LEGEND
 N60 EQUIVALENT

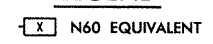

SOIL TEST RESULTS

SAMPLE NO.	STATION	OFFSET	LINE	DEPTH INTERVAL	AASHTO CLASS.	LL	PI	% PASSING (SIEVES)				% PASSING (SIEVES)			% MOL.	% ORG.
								C. SAND	F. SAND	SILT	CLAY	10	40	200		
SS-3	106+32	13 ft LT	-L-	5.7 - 7.2	A-7-6 (10)	52	32	42	12	9	37	98	69	47	13.9	
SS-7	106+32	13 ft LT	-L-	15.7 - 17.2	A-2-6 (10)	29	11	43	31	4	22	98	75	27		

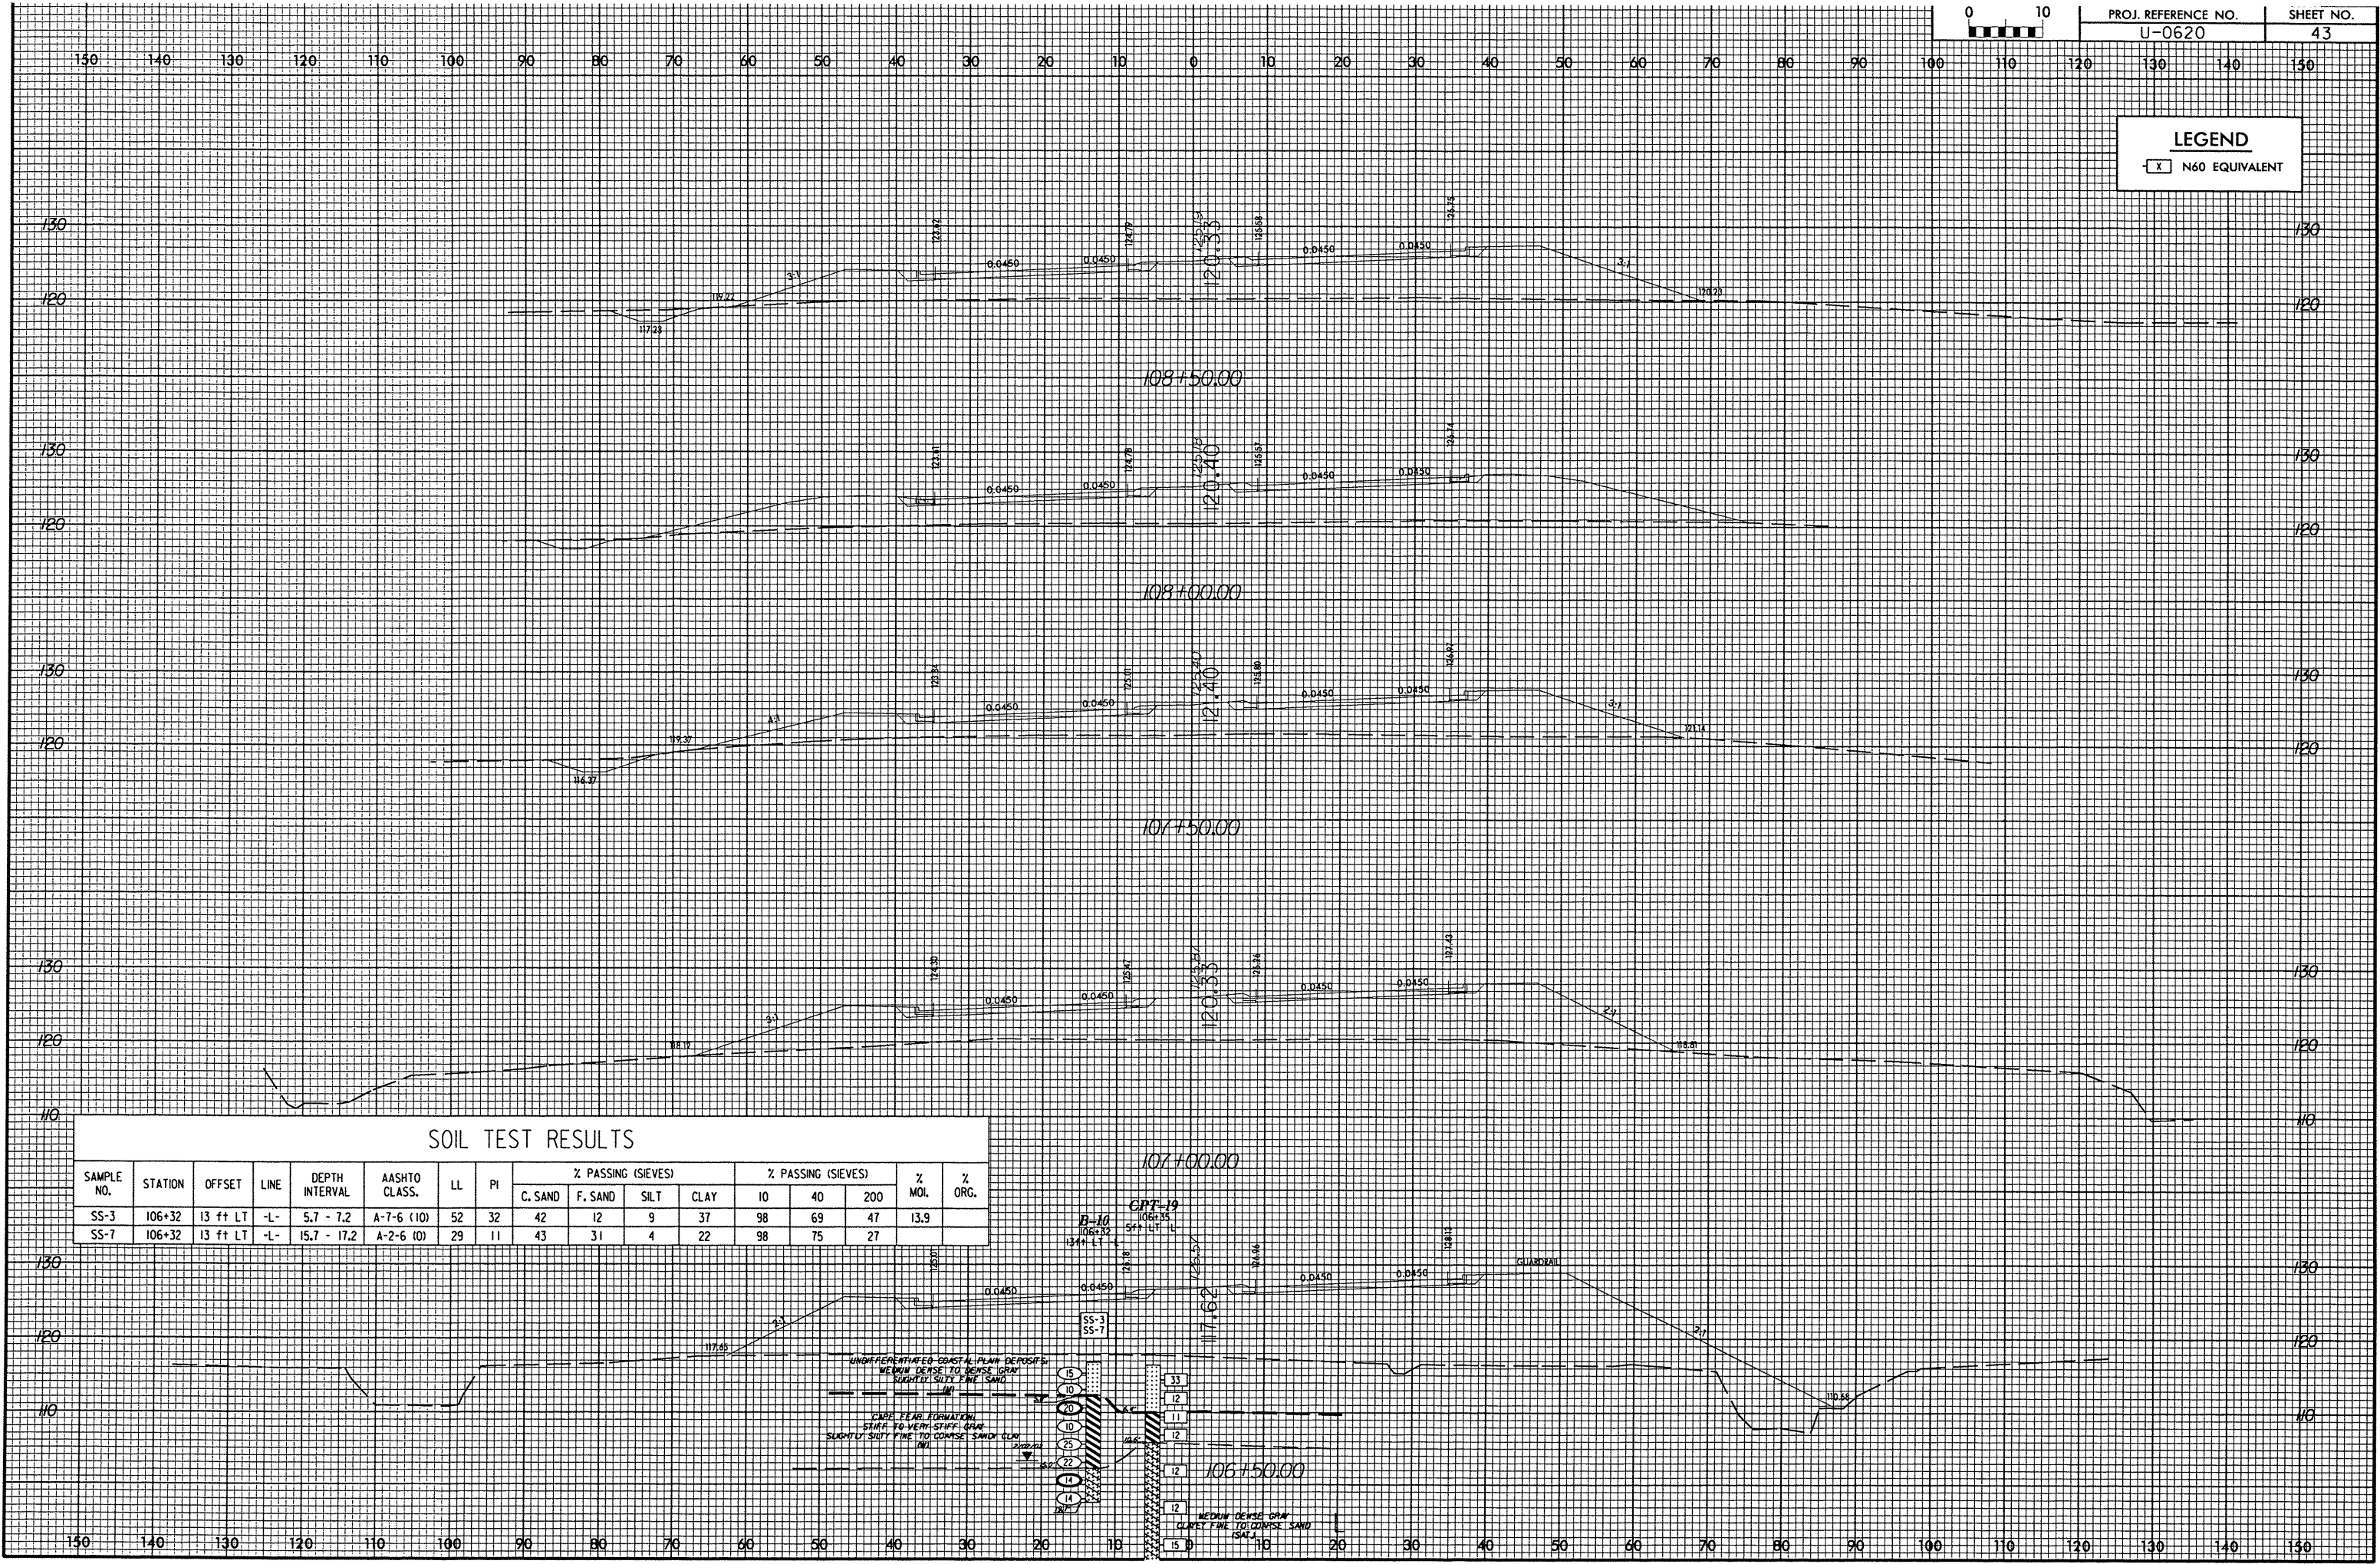