


LEGEND
[Symbol: Dashed line with 'x'] N60 EQUIVALENT
[Symbol: Cross-hatched box] UNDERCUT

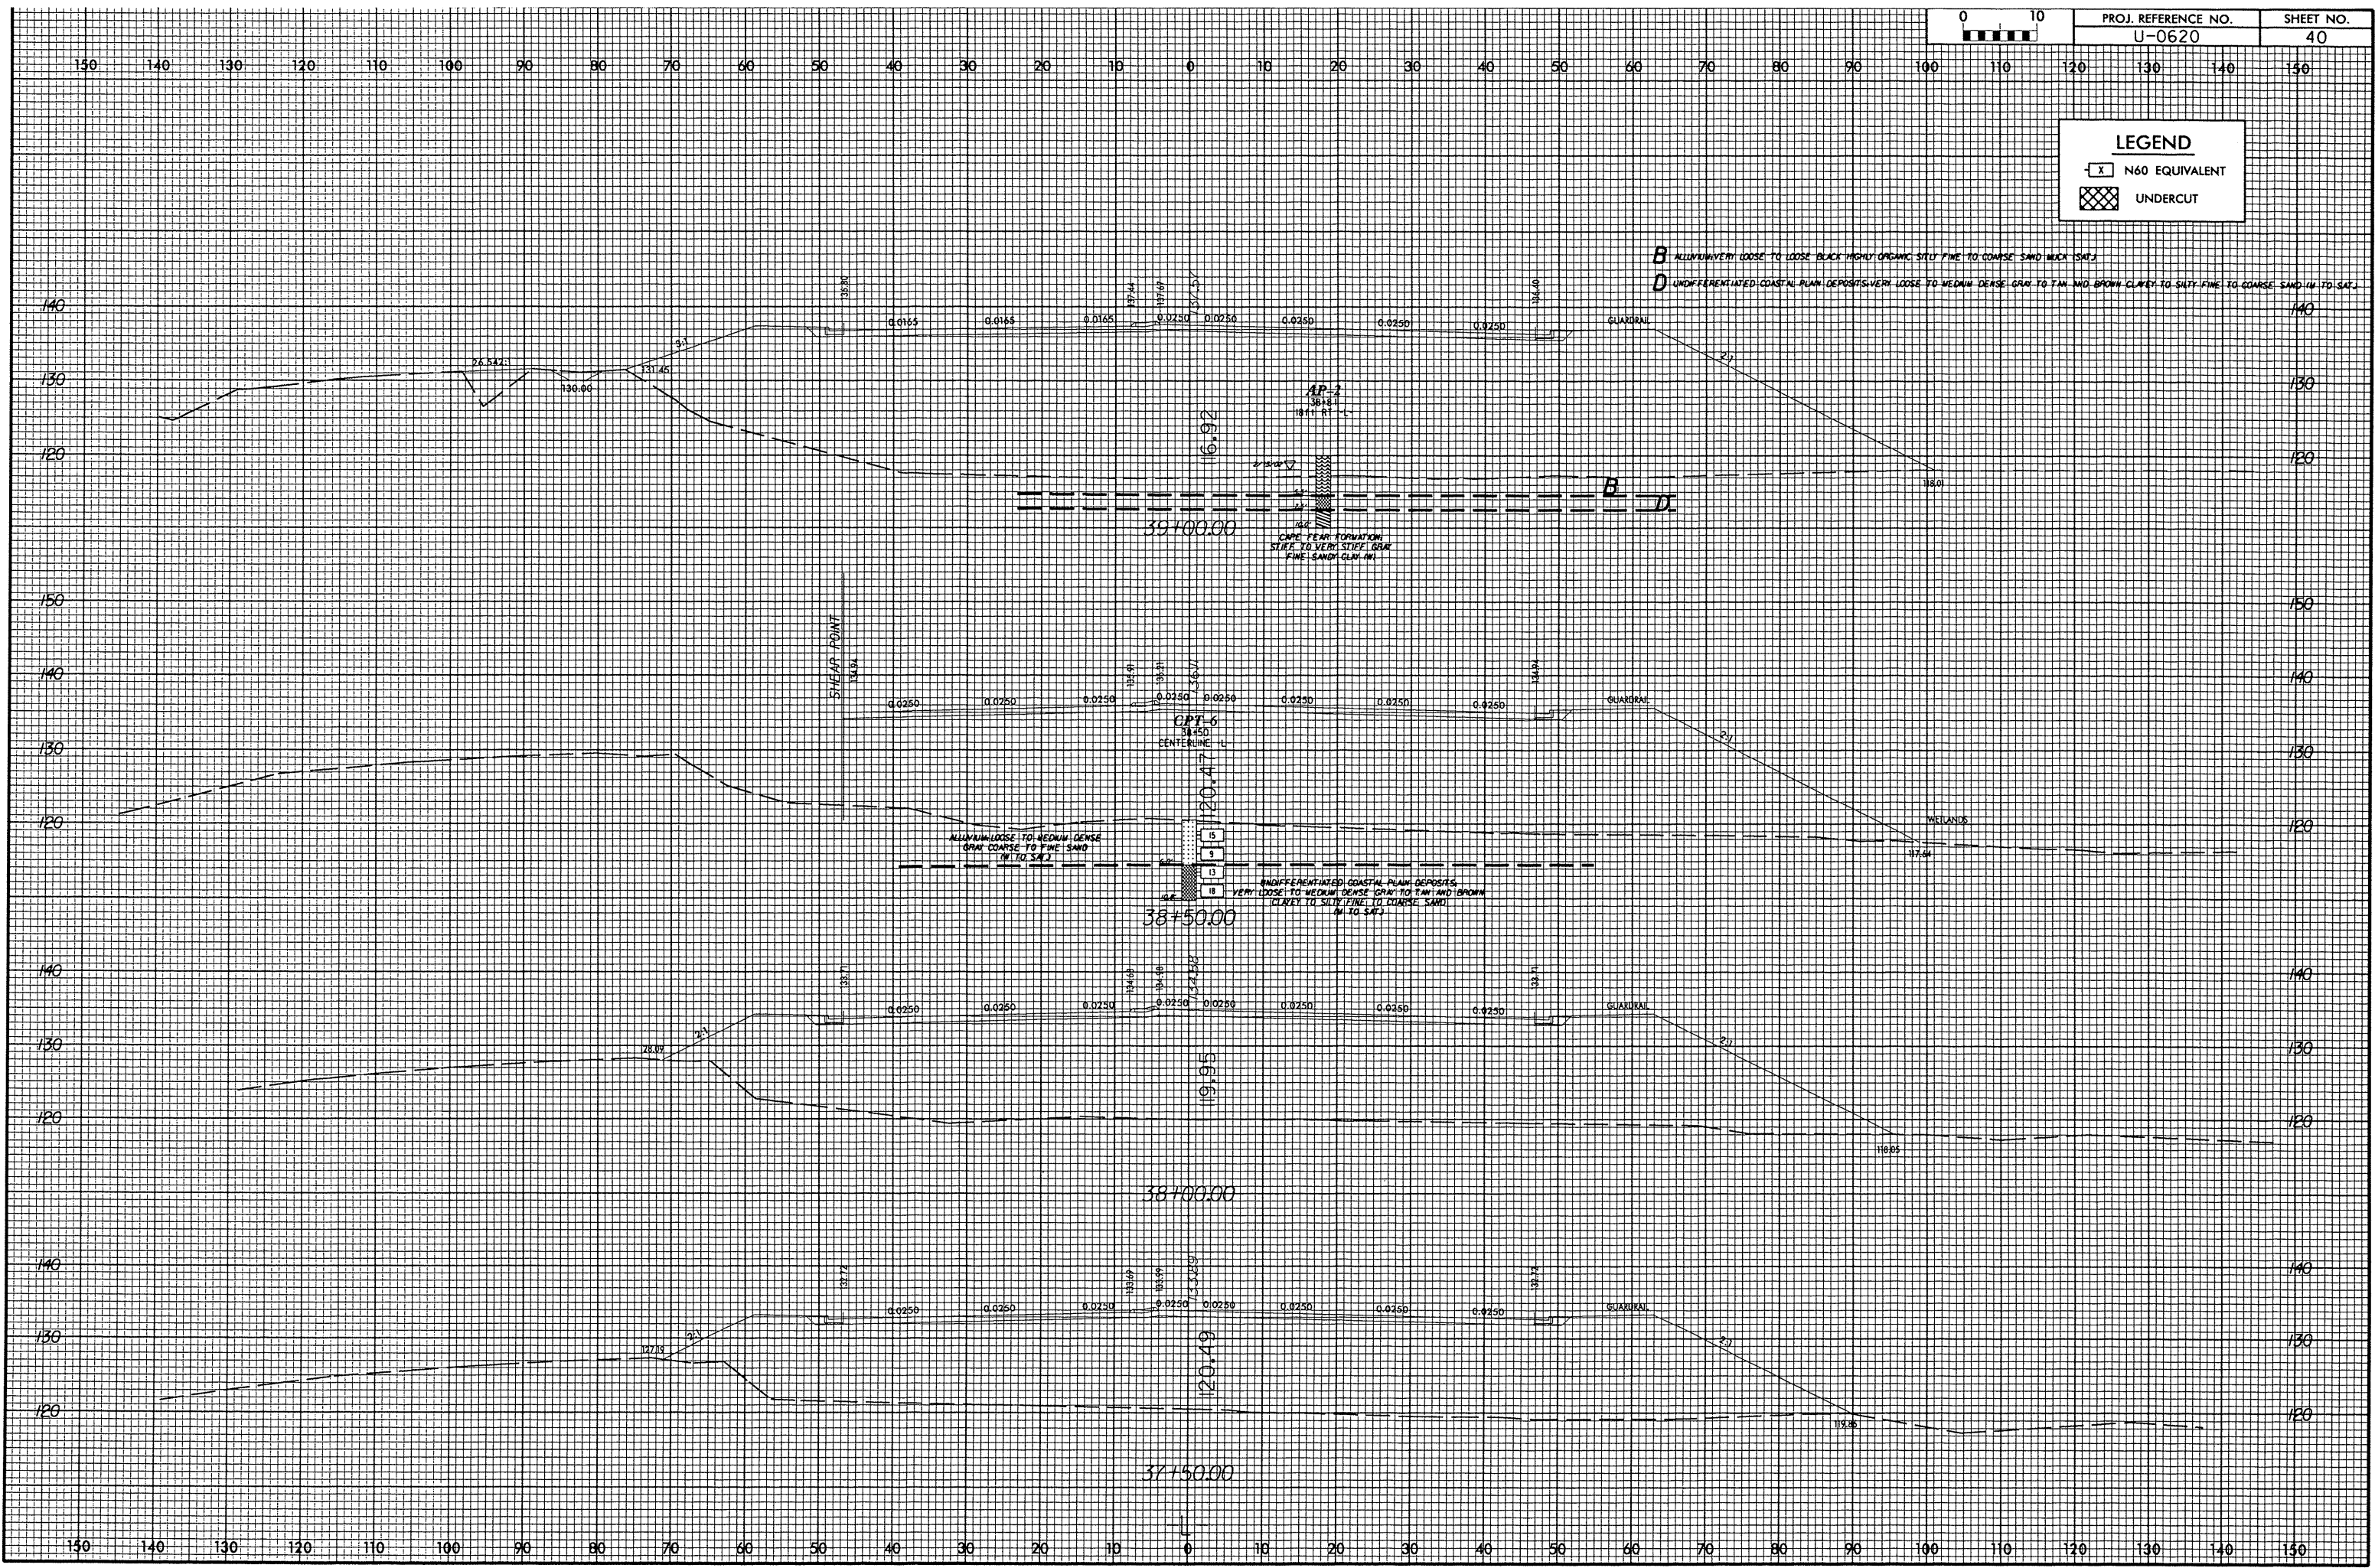

B ALLUVIUM VERY LOOSE TO LOOSE BLACK HIGHLY ORGANIC SILTY FINE TO COARSE SAND WITH SILT
D UNDIFFERENTIATED COASTAL PLAIN DEPOSITS VERY LOOSE TO MEDIUM DENSE GRAY TO TAN AND BROWN CLAYEY TO SILTY FINE TO COARSE SAND WITH SILT

AP-2
36+8.1
18+1 RT

CAPE FEAR FORMATION
STIFF TO VERY STIFF GRAY
FINE SANDY CLAY (M)

CPT-6
38+50
CENTERLINE L

UNDIFFERENTIATED COASTAL PLAIN DEPOSITS
VERY LOOSE TO MEDIUM DENSE GRAY TO TAN AND BROWN
CLAYEY TO SILTY FINE TO COARSE SAND
(M TO SPT)

SHEAR POINT
38+50

38+00.00

37+50.00

37+50.00