
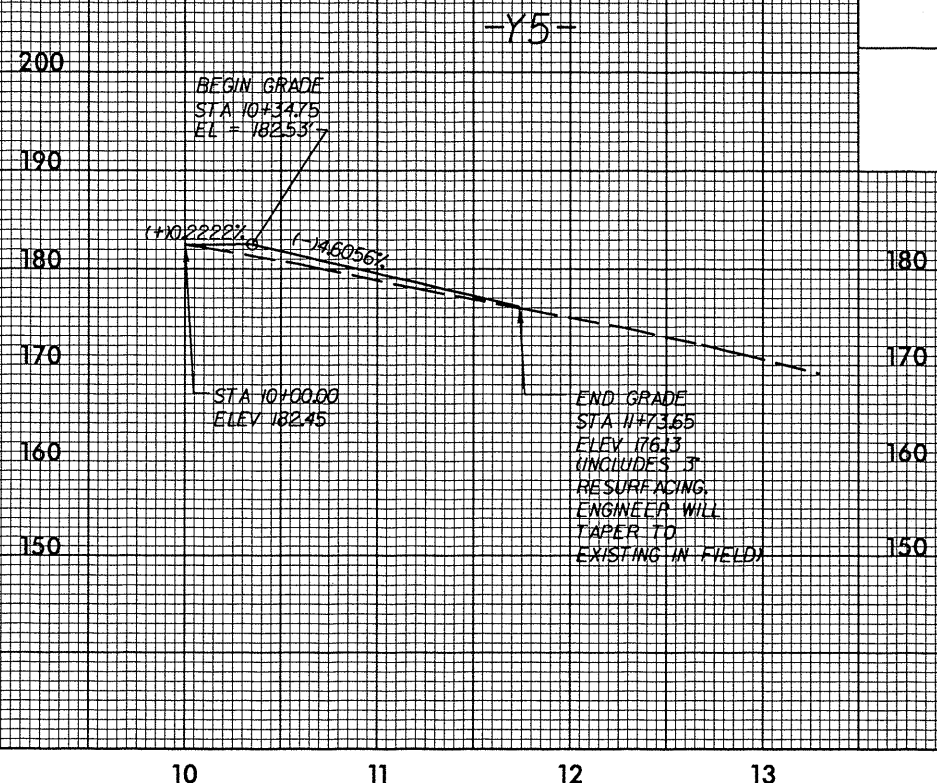


SEE SHEET 6 FOR -Y4- PLAN

SEE SHEET 7 FOR -Y5- PLAN

PROJECT REFERENCE NO. U-0620	SHEET NO. 34
ROADWAY DESIGN ENGINEER	HYDRAULICS ENGINEER

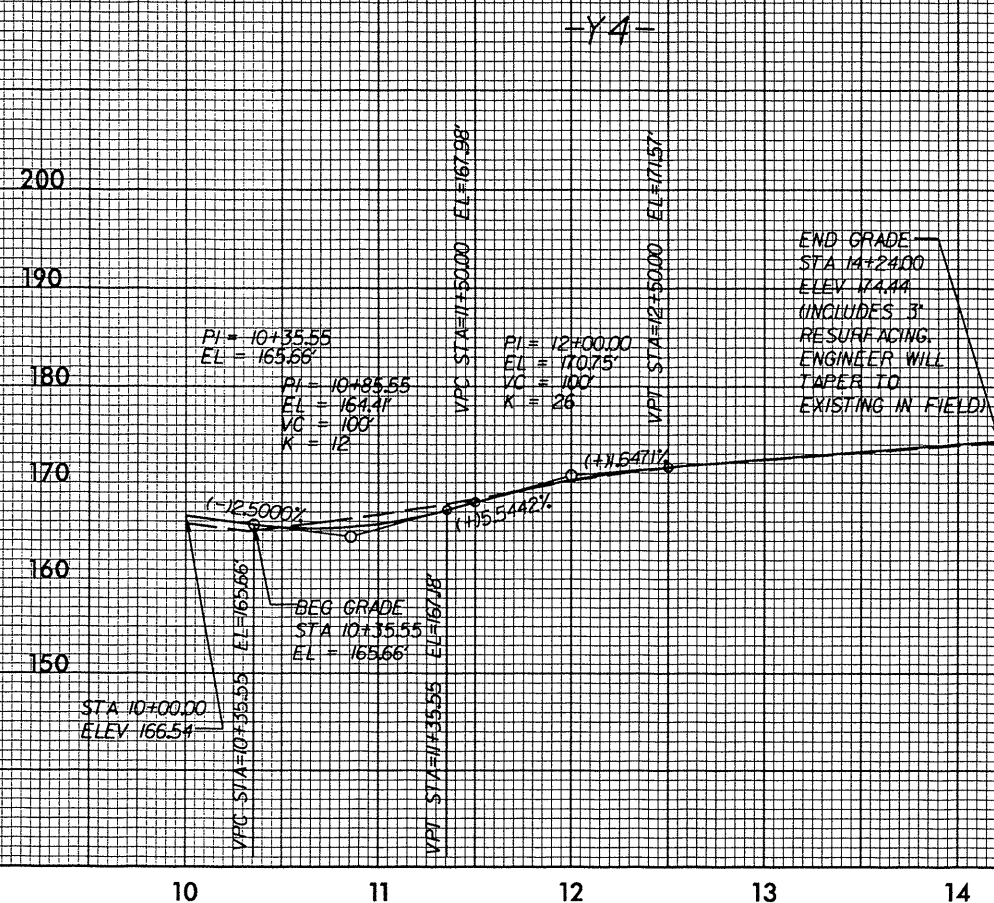

SEE SHEET 7 FOR -Y6- PLAN

SEE SHEET 8 FOR -Y7- PLAN

