

ROADWAY DESIGN ENGINEER NORTH CAROLINA PROFESSIONAL ENGINEER 18946 DONALD HURLBUT 7/19/04	HYDRAULICS ENGINEER NORTH CAROLINA PROFESSIONAL ENGINEER SEAL 18442 ALPHONSO BALDWIN 7-28-04
---	--



**Carter-Burgess**  
 Consultants in Planning, Engineering, Architecture, Construction Management and Related Services  
 5811 Glenwood Avenue, Suite 300  
 Raleigh, North Carolina 27612

**TRANSITE CONSULTING**  
 ENGINEERS, INCORPORATED  
 ENGINEERS • PLANNERS • CEI  
 1300 Poddeck Drive, Suite G-10  
 Raleigh, N.C. 27609  
 OFFICE 919-873-2401 FAX 919-873-2404

ALL DRIVEWAYS ARE 20' WIDE UNLESS OTHERWISE NOTED  
 ALL TEMPORARY TAPERS HAVE A 40 MPH DESIGN SPEED

-Y15-  
 PI Sta 24+08.83  
 $\Delta = 9^{\circ} 42' 43.0''$  (LT)  
 D = 2'00' 00.0"  
 L = 485.60'  
 T = 243.38'  
 R = 2,864.79'  
 SE = 0.035  
 INC = 44

# FUTURE PROJECT U-2809B

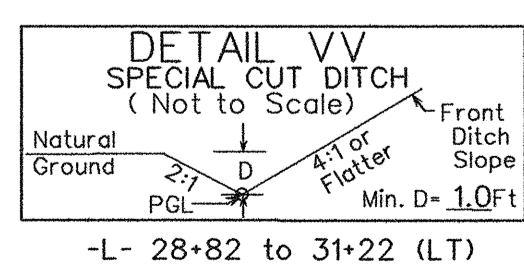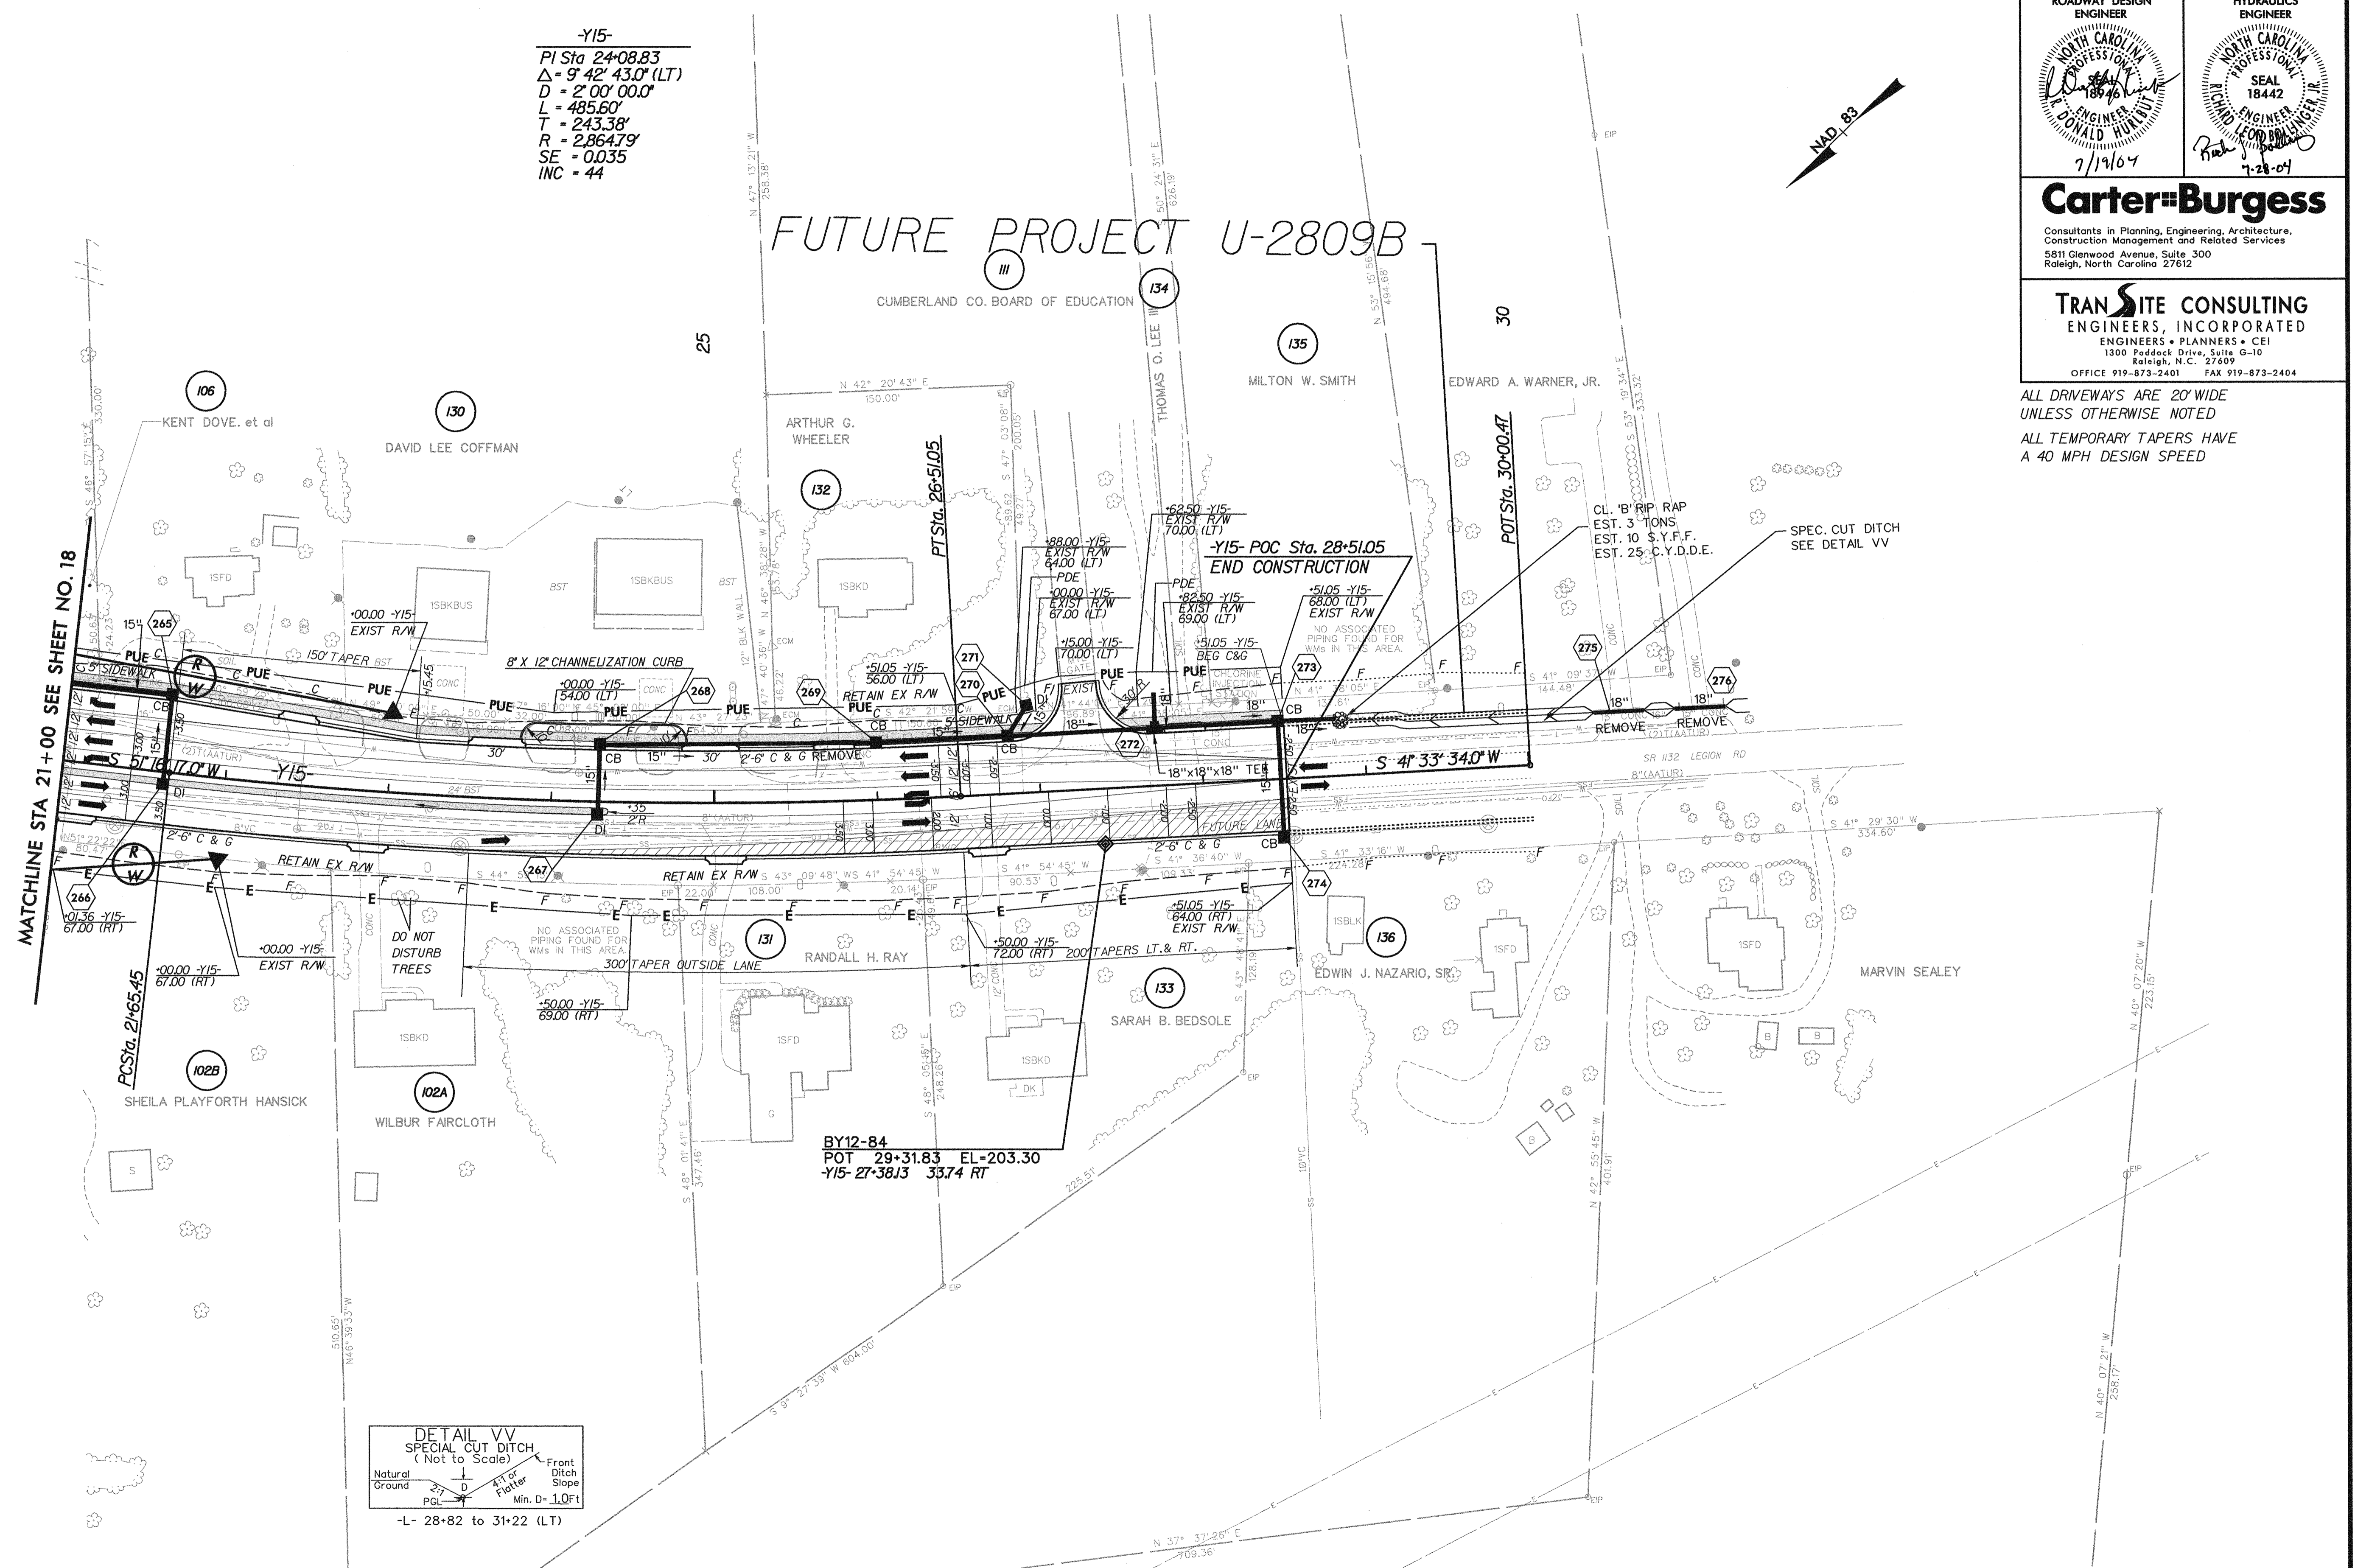

- 5' MONOLITHIC ISLAND (KEYED IN) & SIDEWALK
- PAINT STRIPED LANE CLOSURE
- PAVEMENT REMOVAL & OBLITERATION

7/2/09

02:57:39 PM  
 Proj: U0620\_rdy\_psh\_24.dgn  
 07/19/2004