
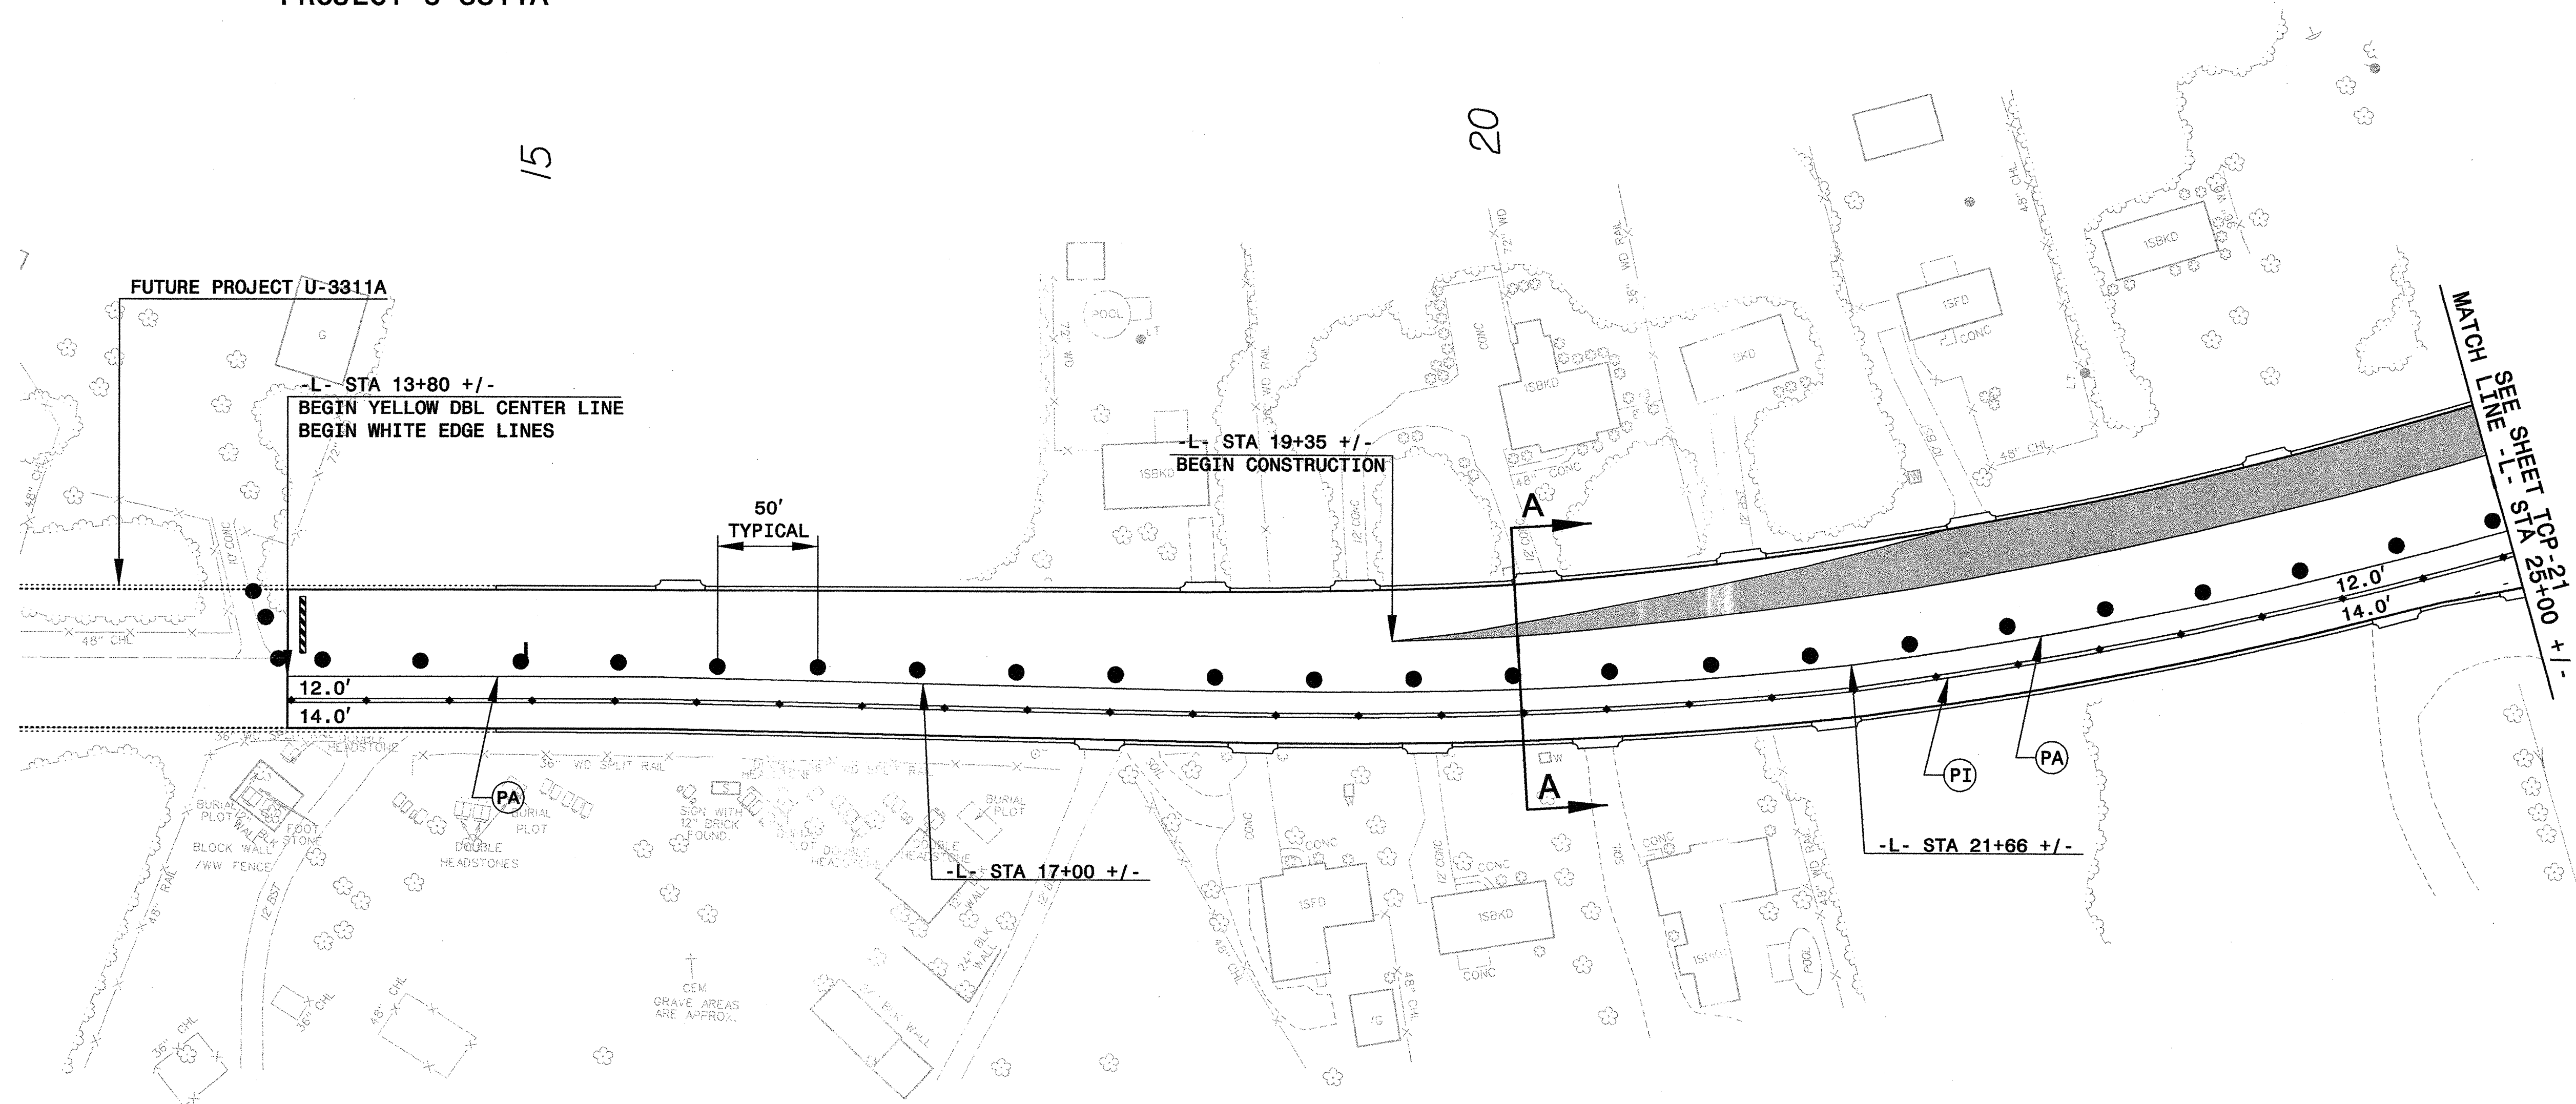



**SECTION A-A**  
**-L- STA 20+00**

**NOTE: COORDINATE PAVEMENT MARKINGS WITH THE CONSTRUCTION PHASING OF PROJECT U-3311A**

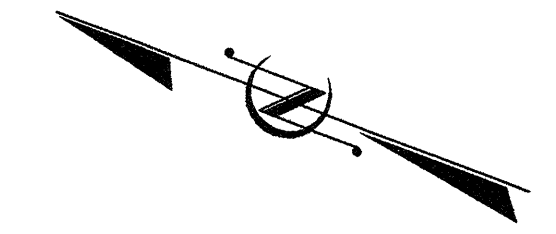


**PAVEMENT MARKING LINES**

- PA - PAINT (4" WHITE, 2X)
- PI - PAINT (4" YELLOW, 2X)
- EDGE LINE
- DOUBLE CENTER LINE

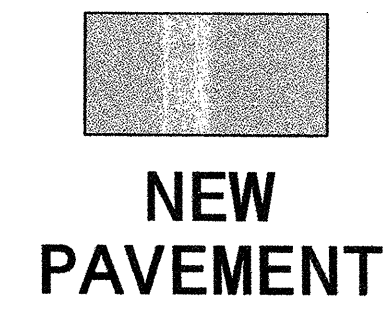


APPROVED: SHANE D. YORK, PE DATE: 11/05/03

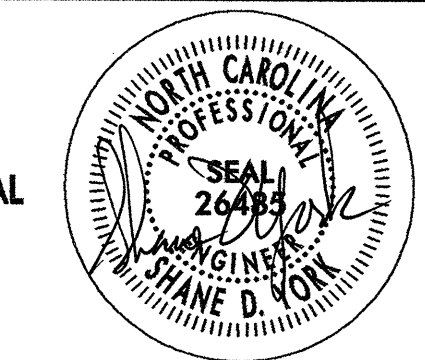

**PHASE THREE  
DETAIL ONE**

SCALE: N.A.
DATE: 11/05/03
DWG. BY: S. YORK
DESIGN BY: S. YORK
REVIEWED BY: A.D. SARVIS

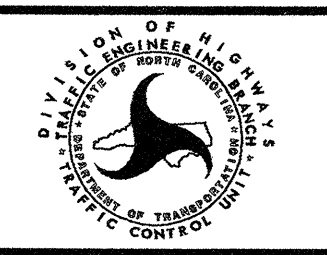

REVISIONS	

02:45:10 PM 11/05/2003 P:\TrafficControl\TCP\U0620\_TCP\_TCP20\_PSH.DGN