



NOTE: COORDINATE PAVEMENT MARKINGS WITH THE CONSTRUCTION PHASING OF PROJECT U-3311A

PHASE THREE OVERVIEW

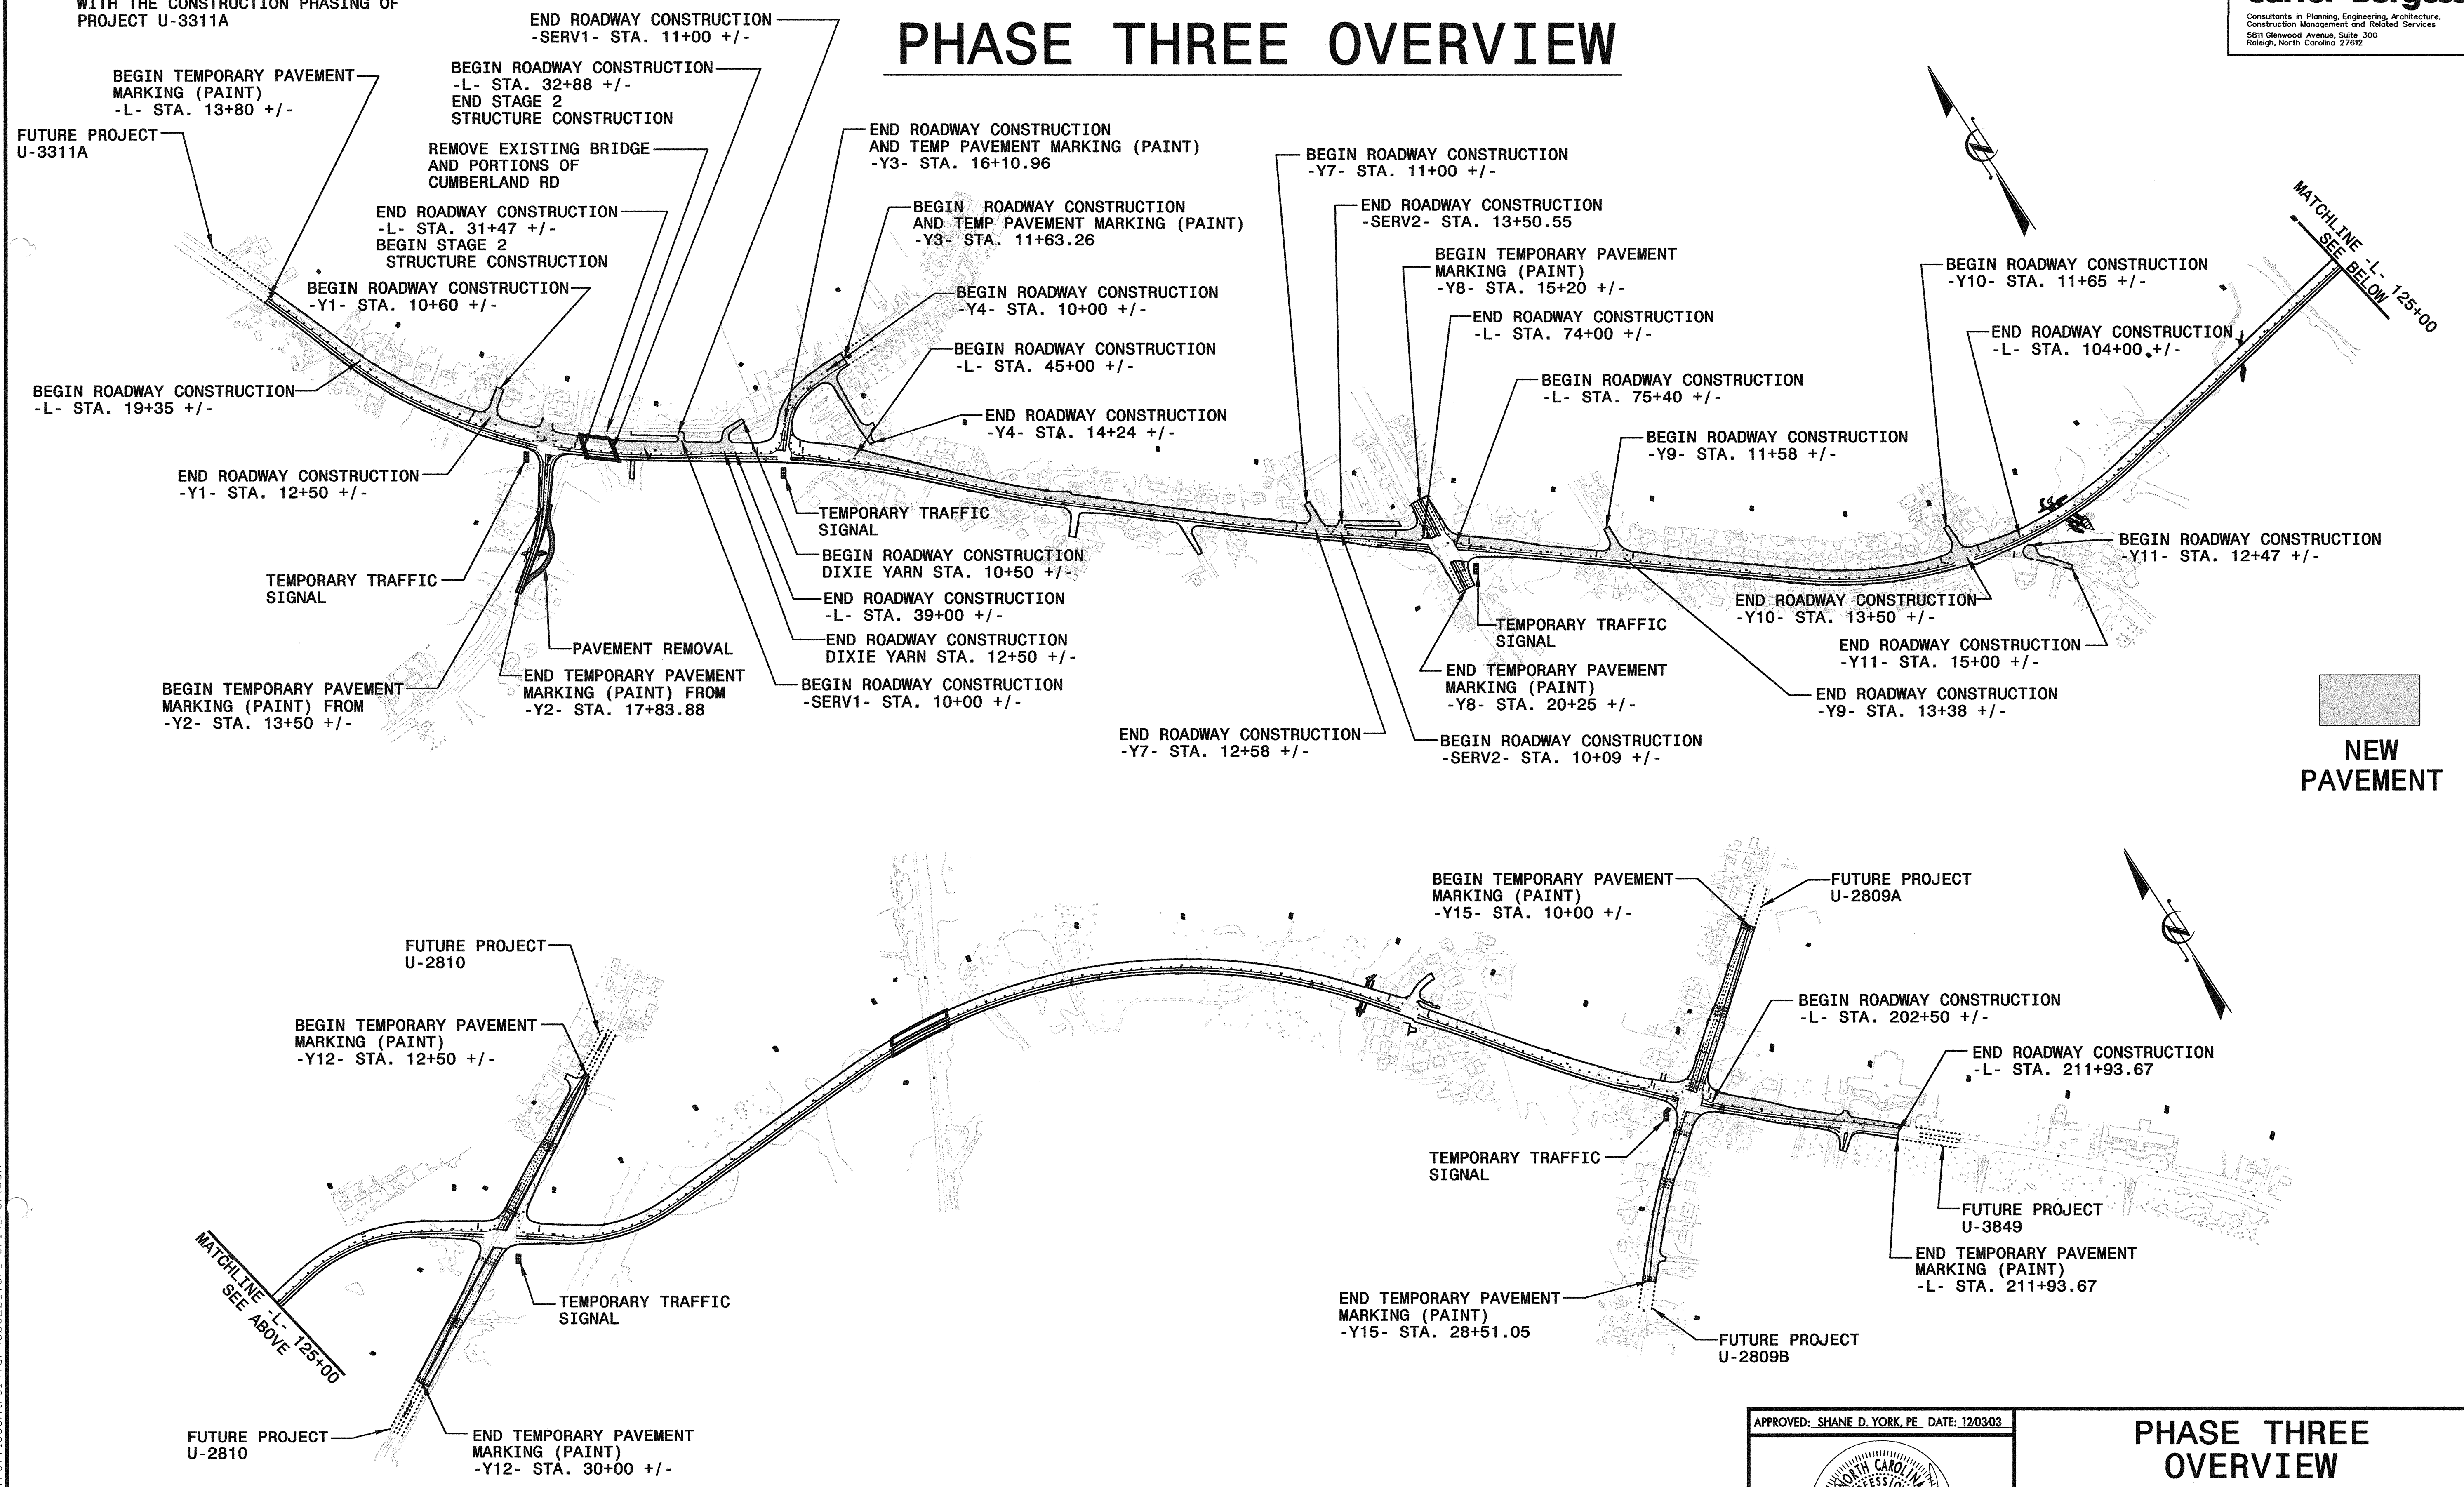

APPROVED: SHANE D. YORK, PE DATE: 12/03/03

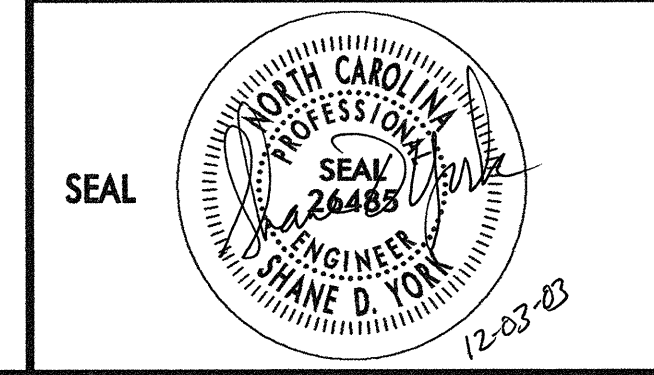

<h2>PHASE THREE OVERVIEW</h2>		REVISIONS	
SCALE: N/A	DATE: 12/03/03		<small>CADD FILE</small>
DWG. BY: S. YORK	DESIGN BY: S. YORK		
REVIEWED BY: A.D. SARVIS			

03/01/04 PM
 12/03/2003
 r:\TrafficControl\TCP\U0620_TCP_19_PSH.DGN